



NOTES
DO NOT SCALE FROM DRAWING.
DIMENSIONS TO BE CONFIRMED
ON SITE

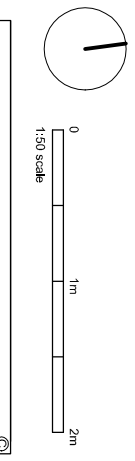

DAVIES ARCHITECTURE LTD
28 ELLIOTT SQ LONDON NW3 3SU TEL 020 7483 0669
JOB MR & MRS SOMERVILLE 31 QUEENS CRESCENT LONDON NW5 3QD
TITLE PROPOSALS PLAN FIRST, SECOND
DATE 19.7.17
SCALE 1:50 @A3
DRAWING NO QUE-PL-GA-02

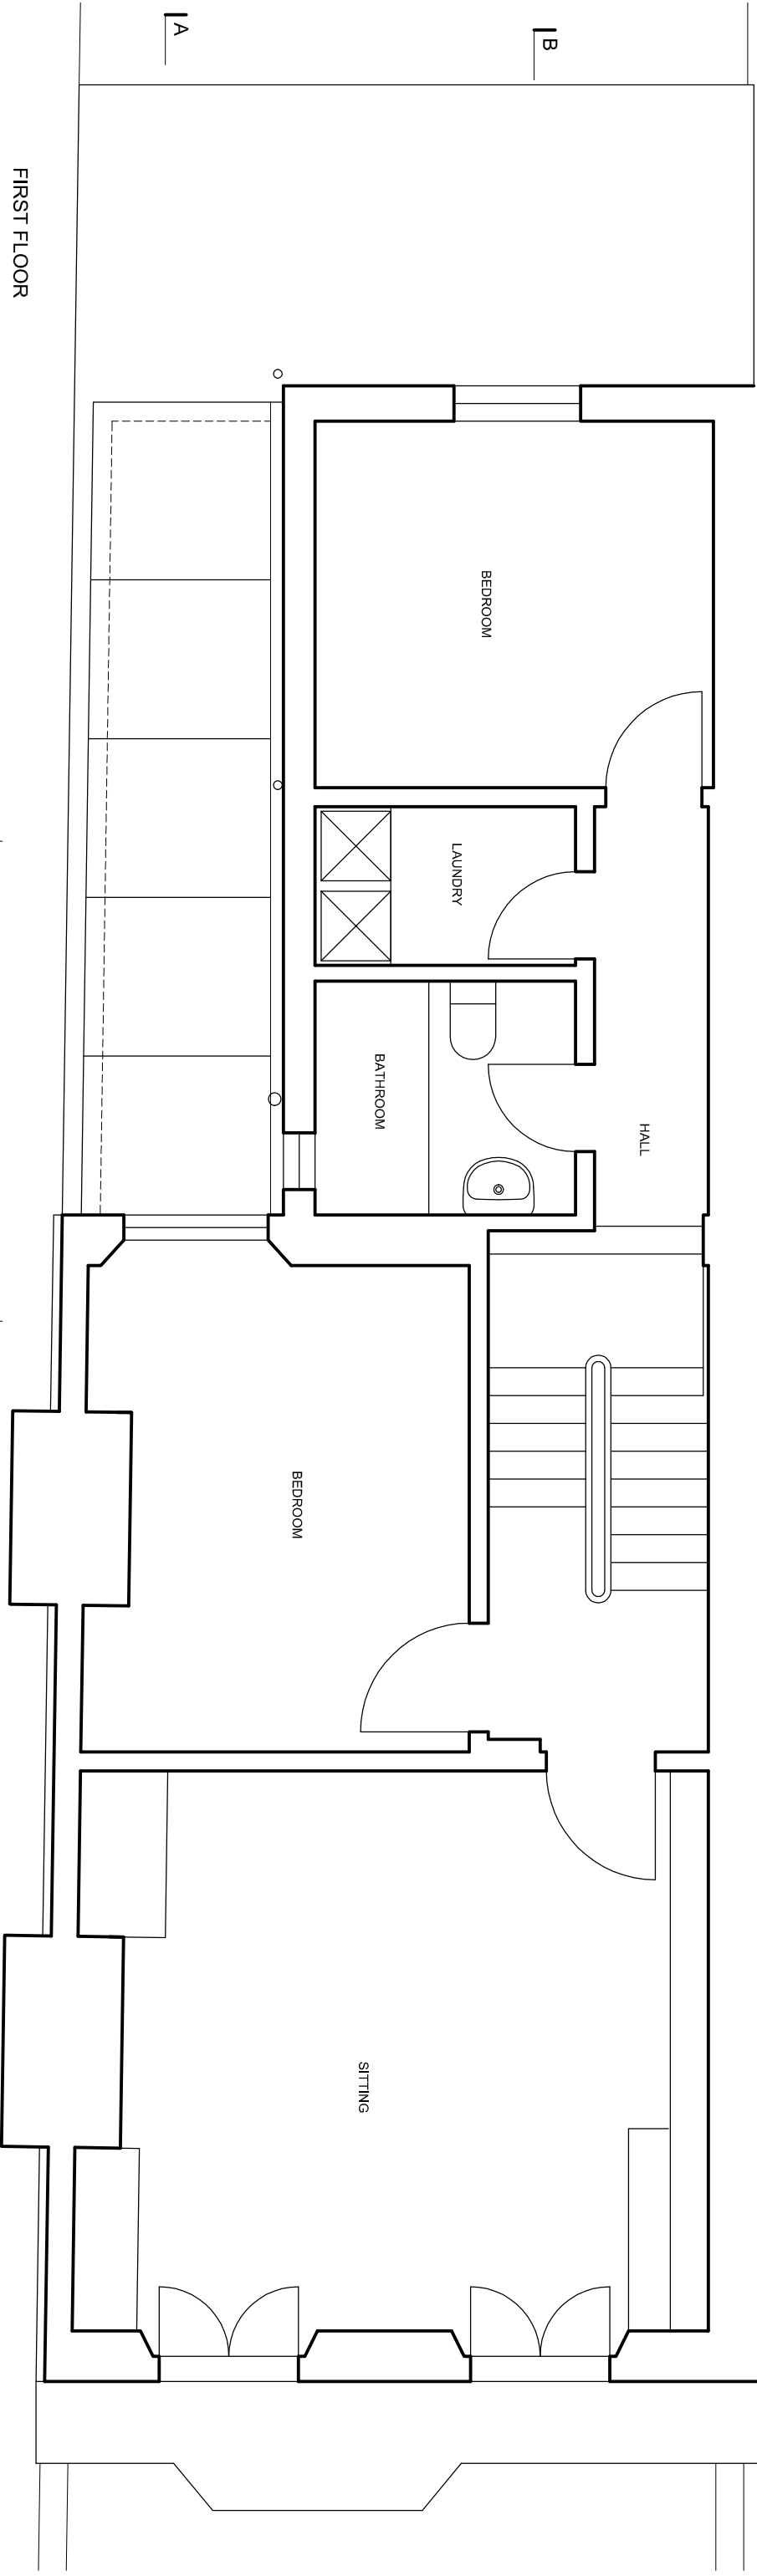