
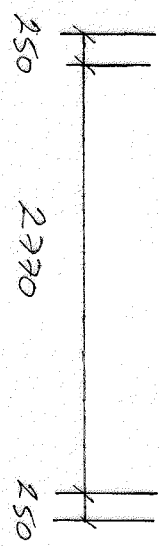
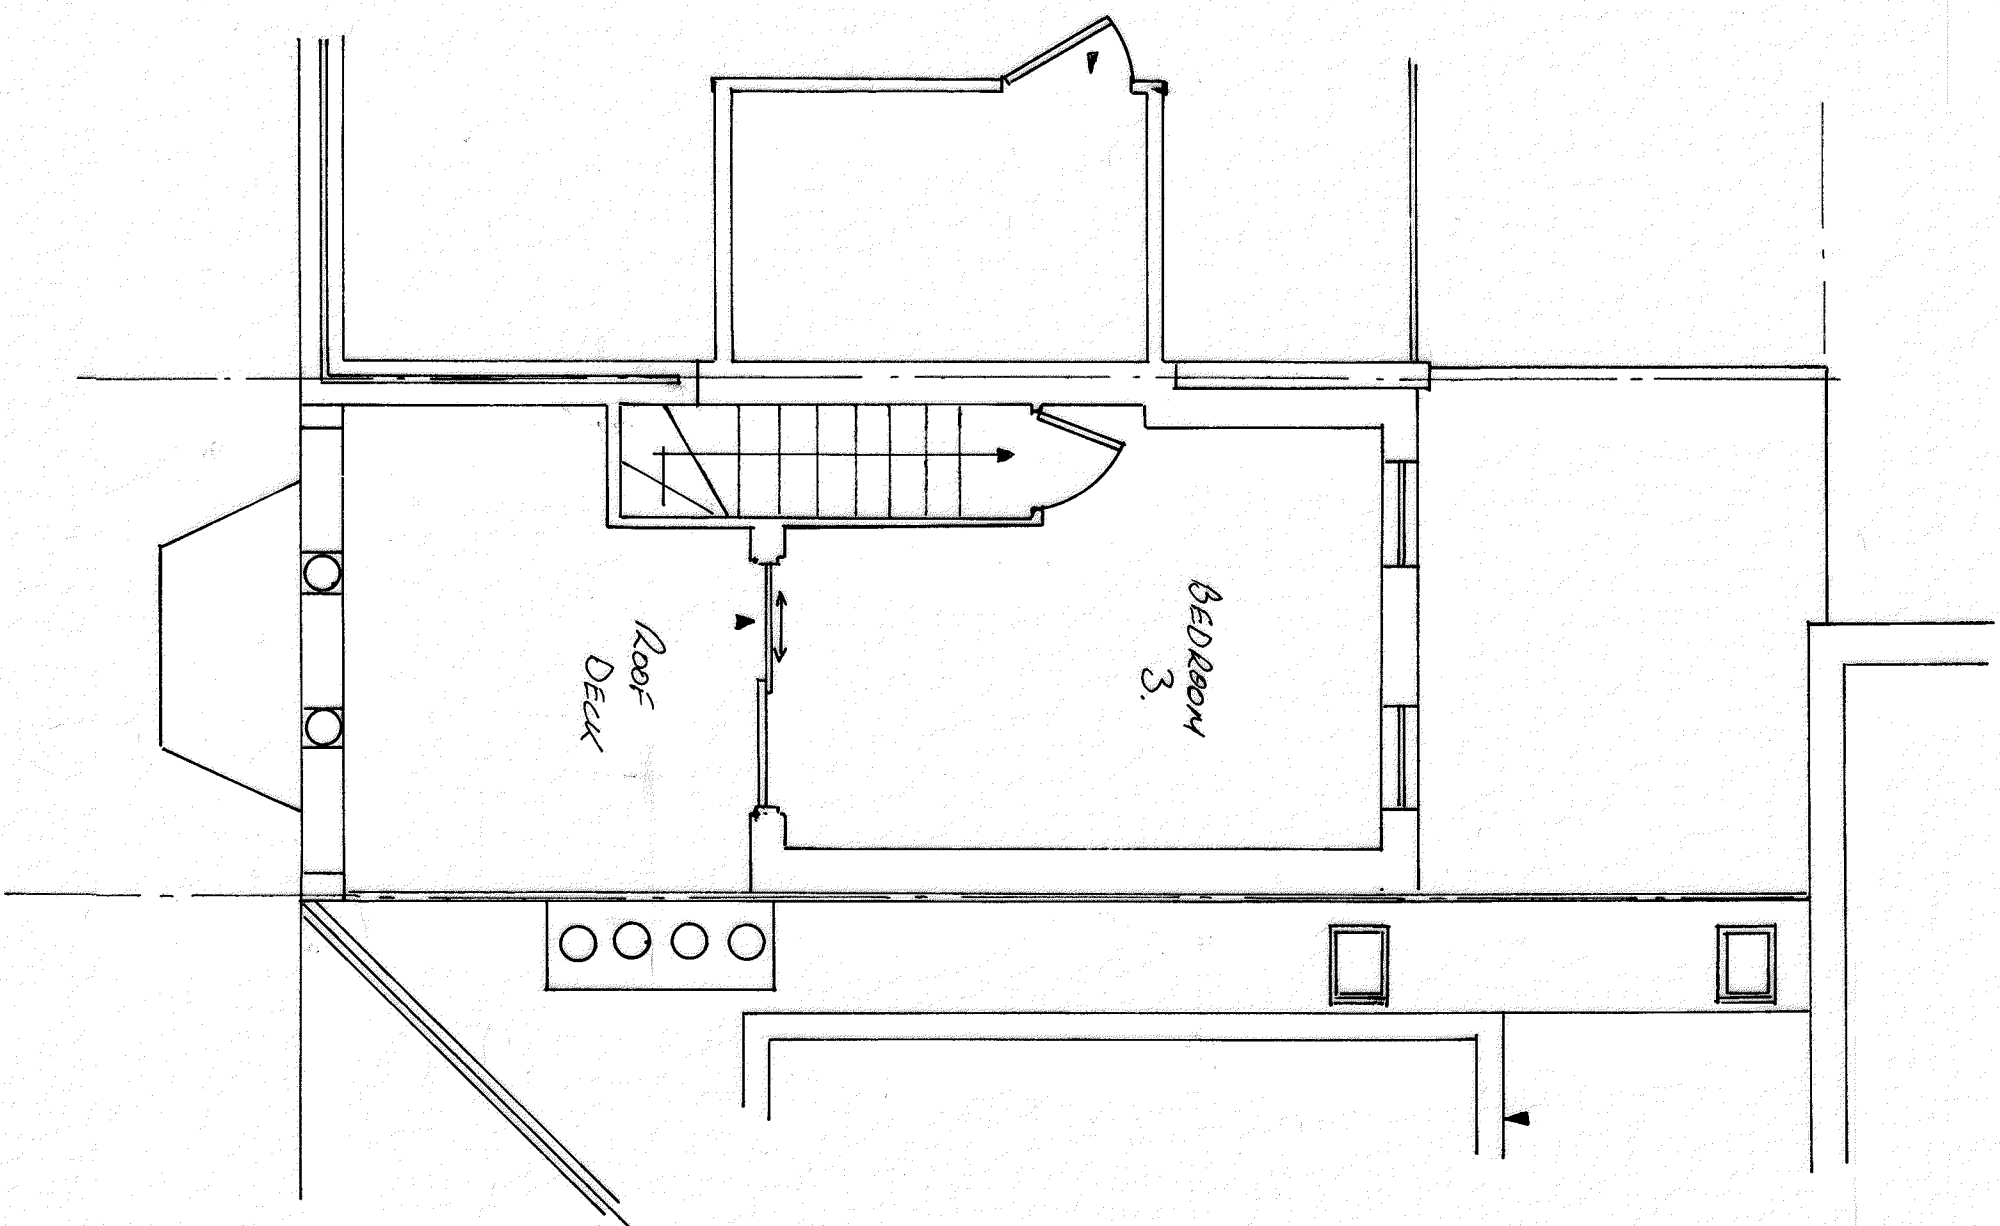


PROPOSED ROOF PLAN
1:50

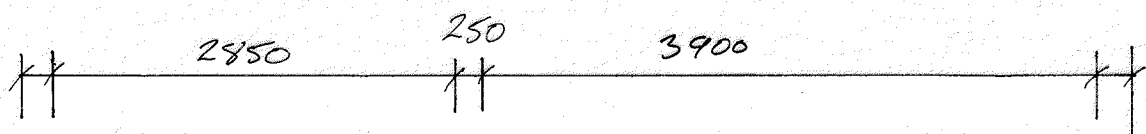

PROPOSED 3RD FLOOR PLAN
1:50

DRAWING		PROPOSED FLOOR & ROOF PLANS	
CLIENT NAME		MR T. MILLER	
SITE ADDRESS		THE LIGHT HOUSE U/DARK RISE LONDON WMS 1ST	
DATE	22/7/17	SCALE	1:50 & A2
REVISION		DRAWN	LHN 918
		12	9.9.11