



Sources: - Point 2 Surveyors:
Scan Data, site photos

- Garnett+Partners
790(01)600-605 FloorPlansAsProposed.dwg
790(01)700 ElevationsAsProposed.dwg
790(01)800 SectionsAsProposed.dwg

Key:

Project: Grenville Street,
London

Title: 3D View
Window Labelling

Point 2 Surveyors Ltd,
3rd Floor,
17 Slingsby Place,
London WC2E 9AB,
0207 836 5828
www.point2surveyors.com


Drawn By: CGC


Scale: NS

Date: AUG 16

Dwg No:

P824/W/02

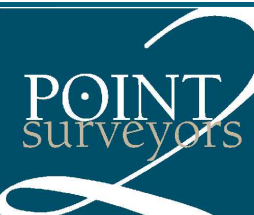

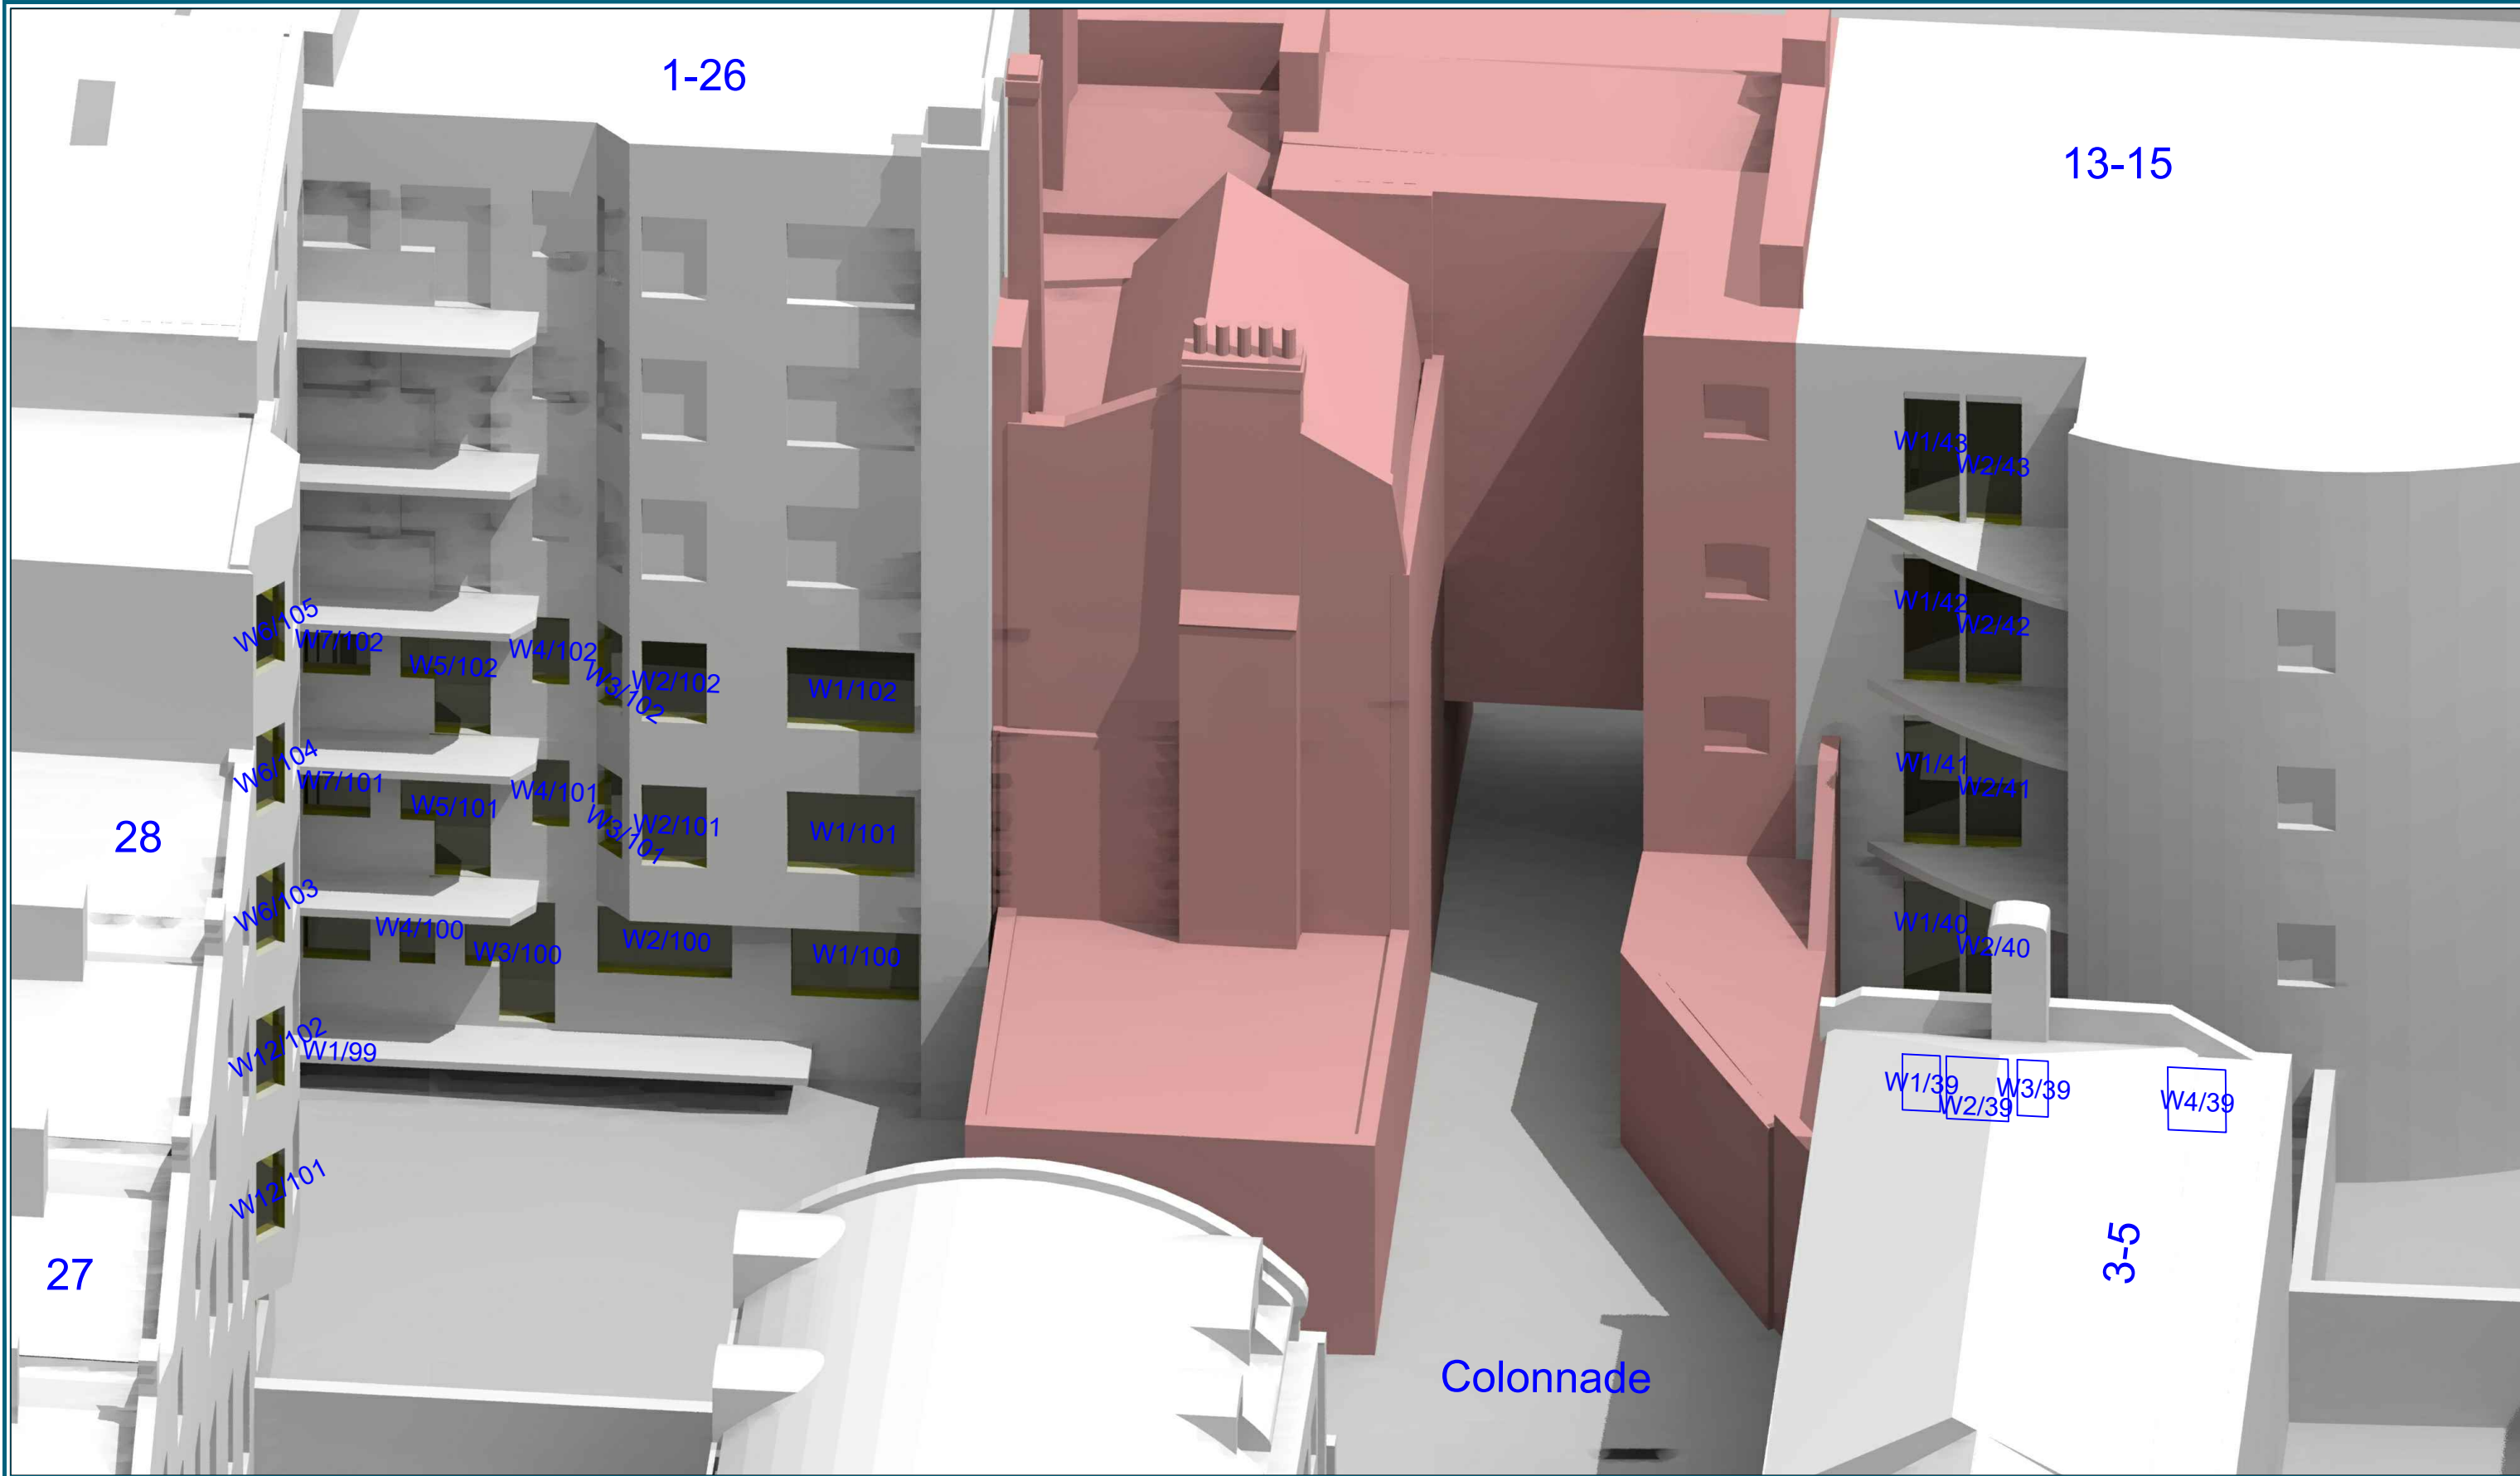

Sources: - Point 2 Surveyors:
Scan Data, site photos

- Garnett+Partners
790(01)600-605 FloorPlansAsProposed.dwg
790(01)700 ElevationsAsProposed.dwg
790(01)800 SectionsAsProposed.dwg

Key:

Project: Grenville Street,
London


Drawn By: CGC

Title: 3D View
Window Labelling

Date: AUG 16

Dwg No: **P824/W/04**

Point 2 Surveyors Ltd,
3rd Floor,
17 Slingsby Place,
London WC2E 9AB,
0207 836 5828
www.point2surveyors.com

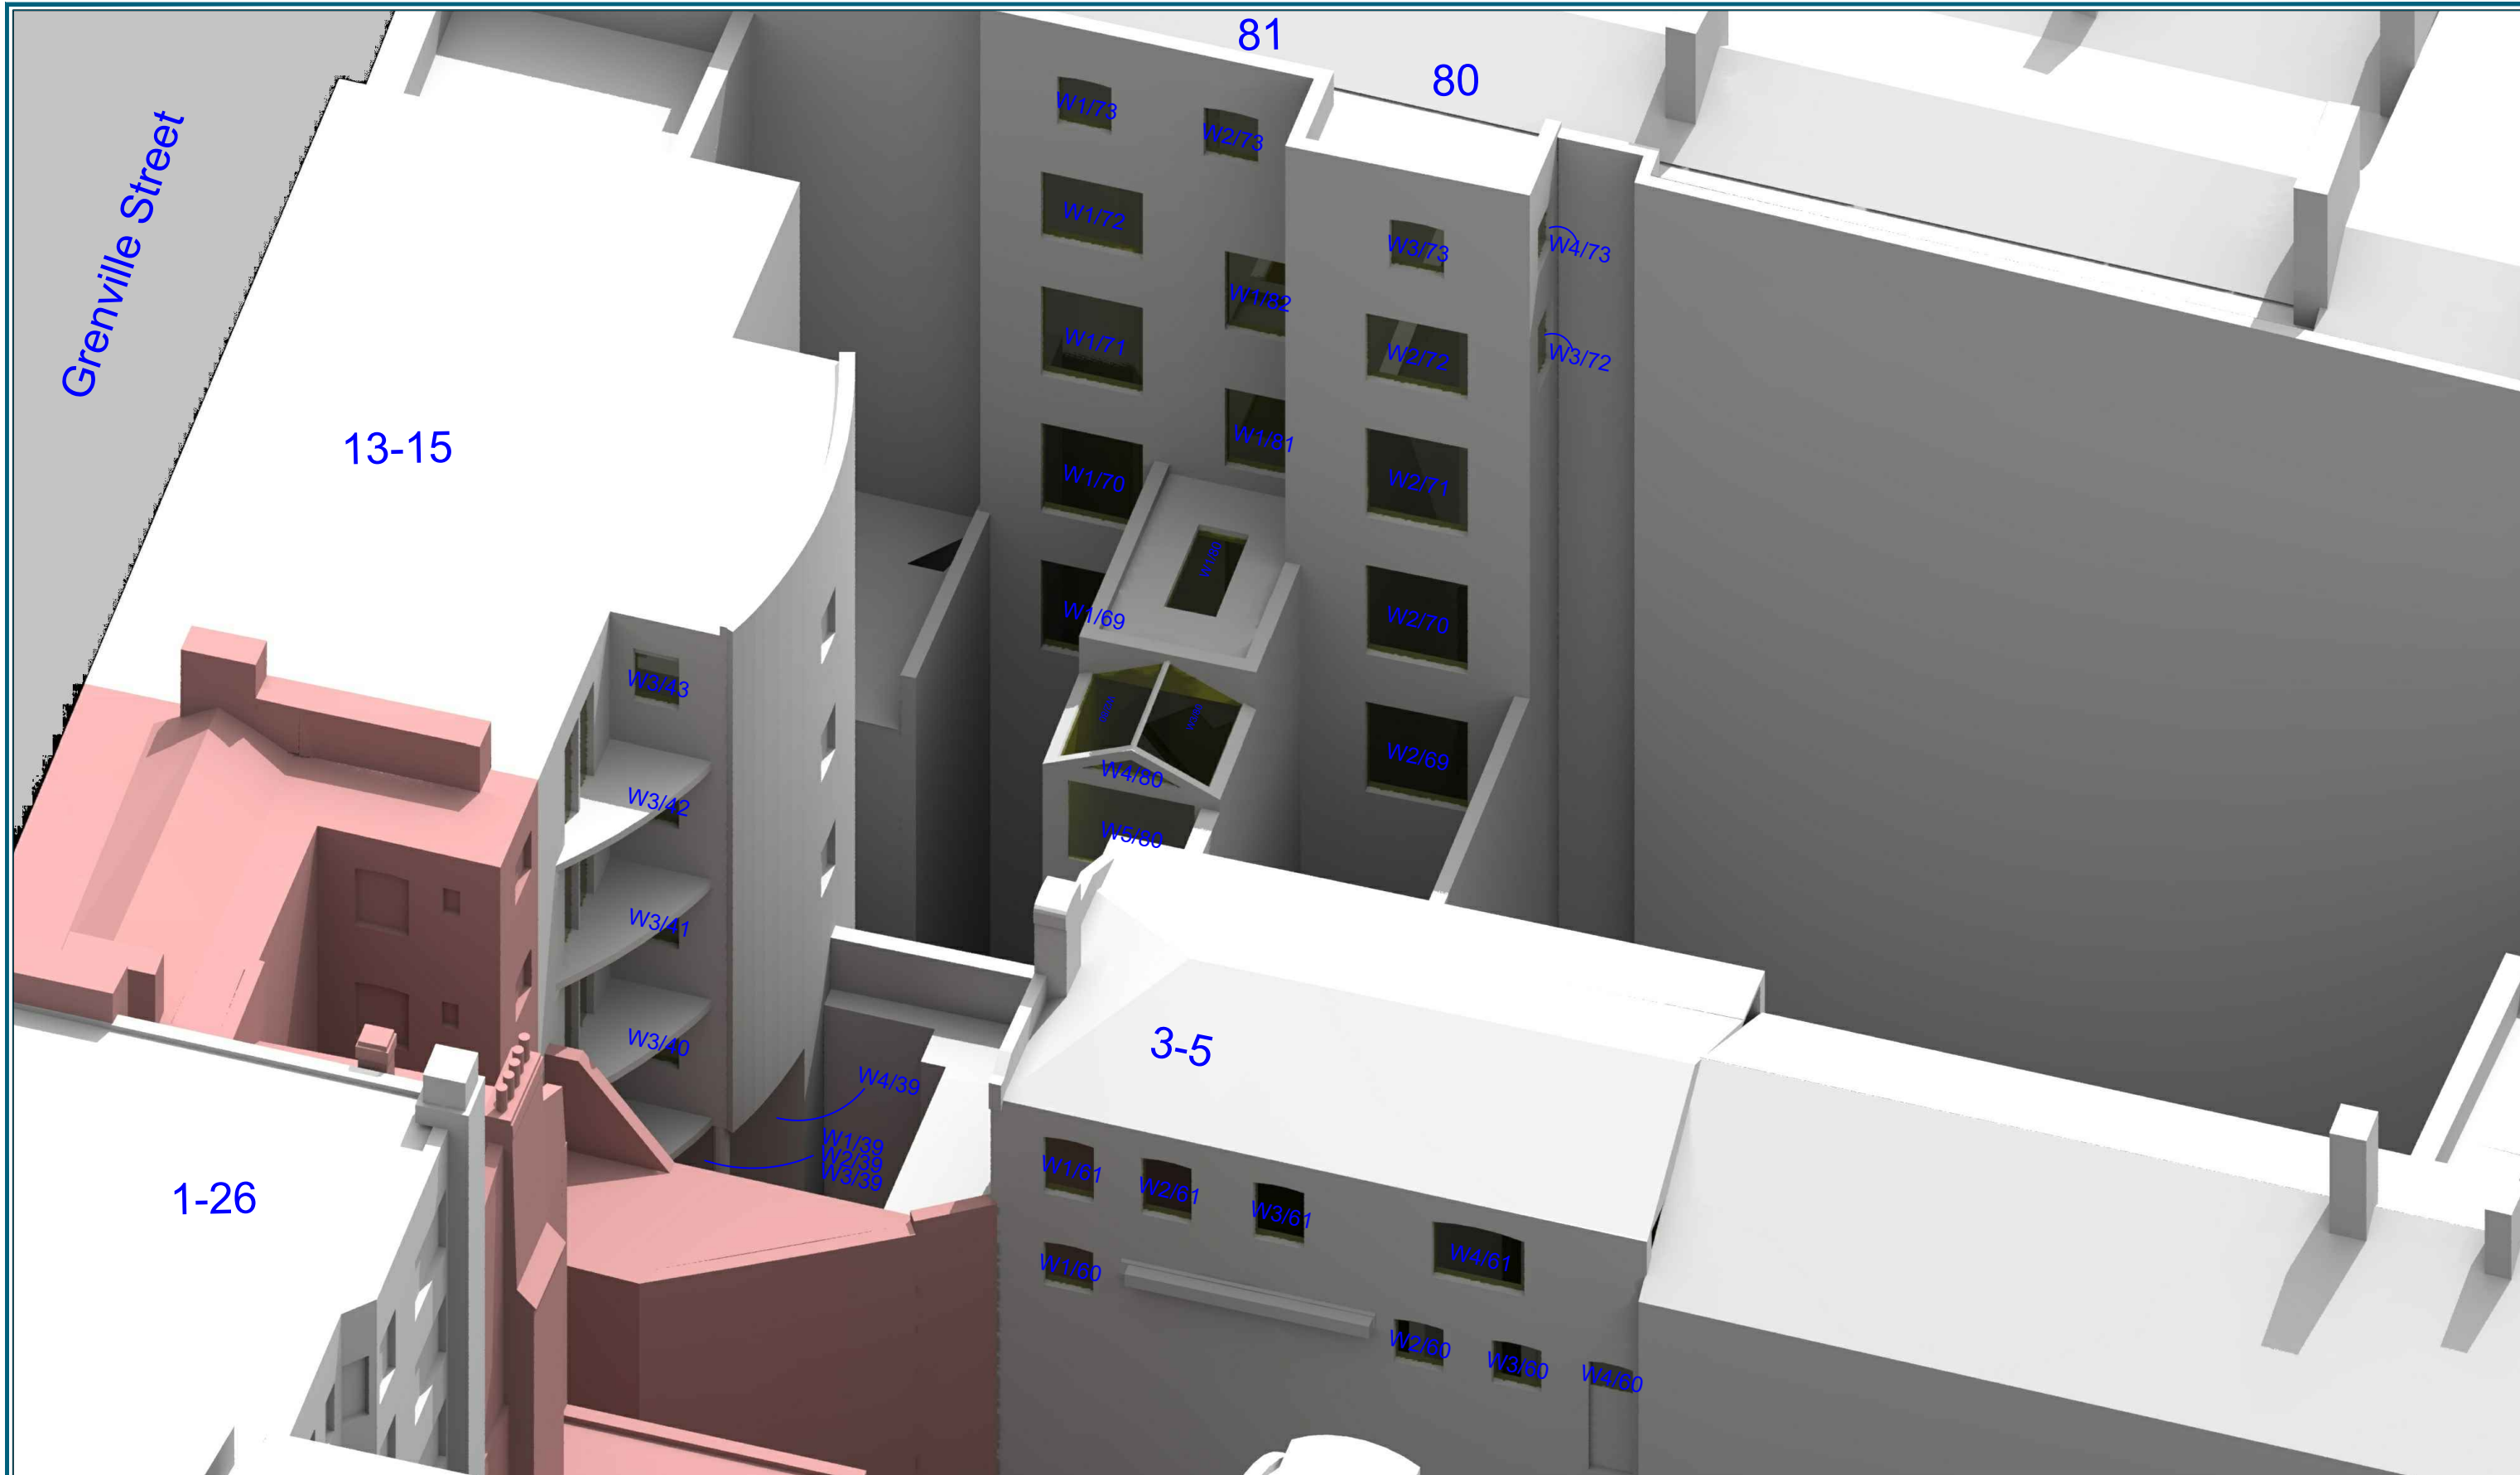

Sources: - Point 2 Surveyors:
Scan Data, site photos

- Garnett+Partners
790(01)600-605 FloorPlansAsProposed.dwg
790(01)700 ElevationsAsProposed.dwg
790(01)800 SectionsAsProposed.dwg

Key:

Project: Grenville Street,
London

Title: 3D View
Window Labelling

Point 2 Surveyors Ltd,
3rd Floor,
17 Slingsby Place,
London WC2E 9AB,
0207 836 5828
www.point2surveyors.com

Drawn By: CGC

Scale: NS

Date: AUG 16

Dwg No:

P824/W/03

