

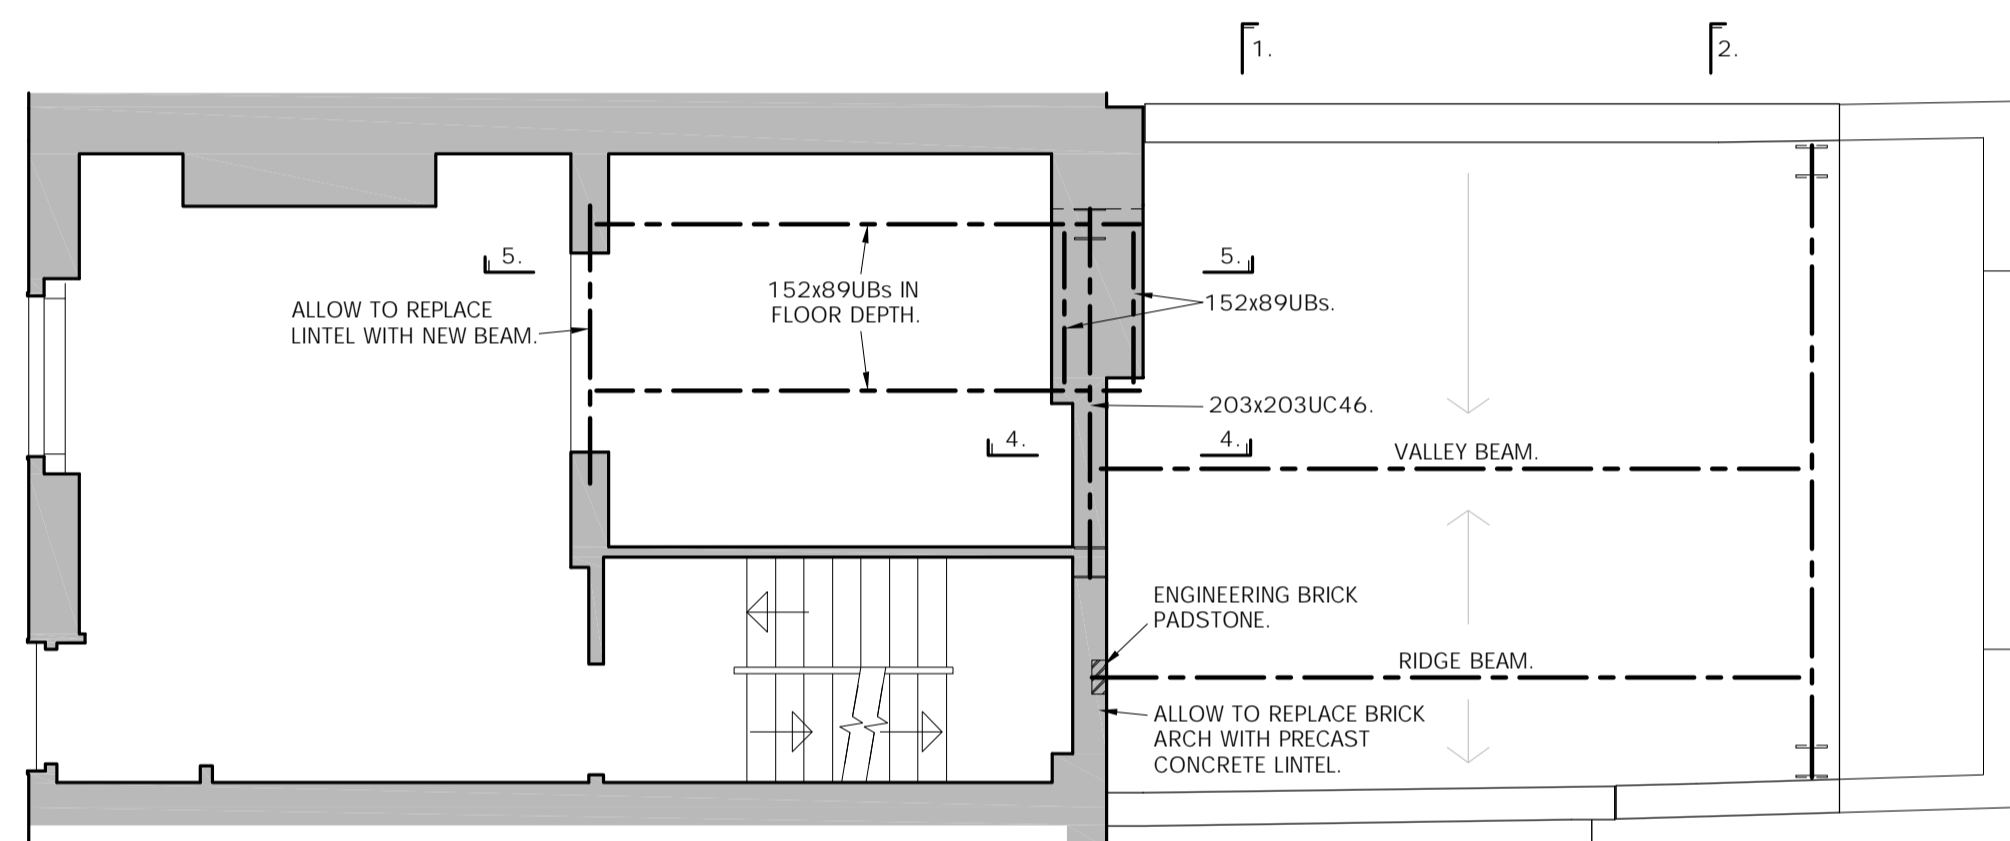
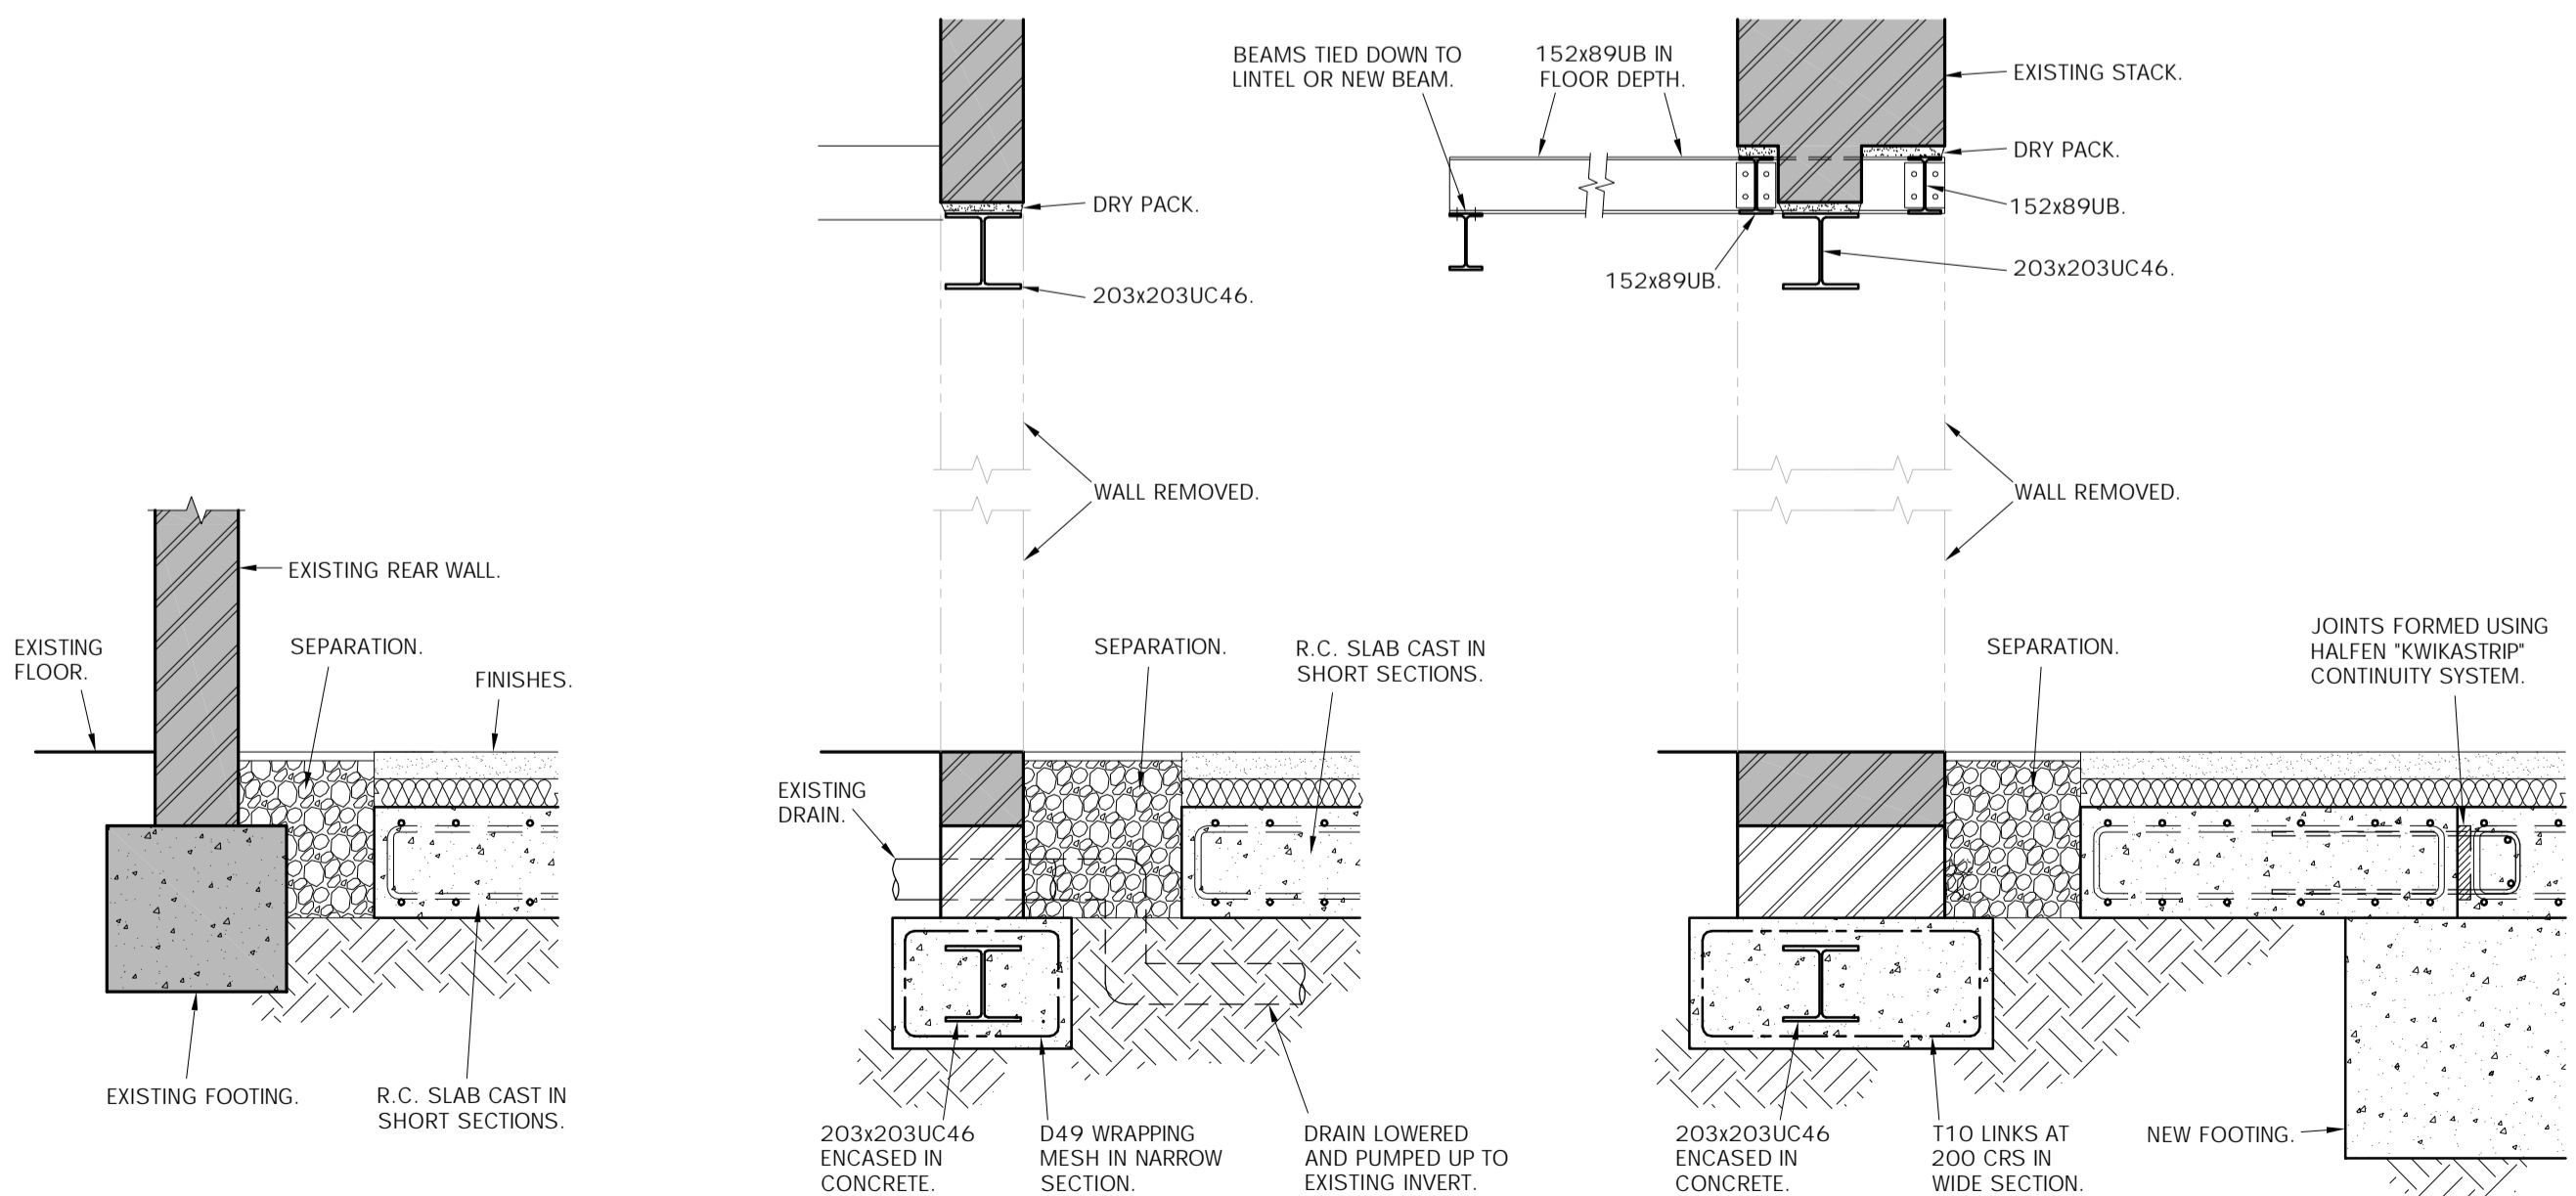


PLAN AT BASEMENT LEVEL

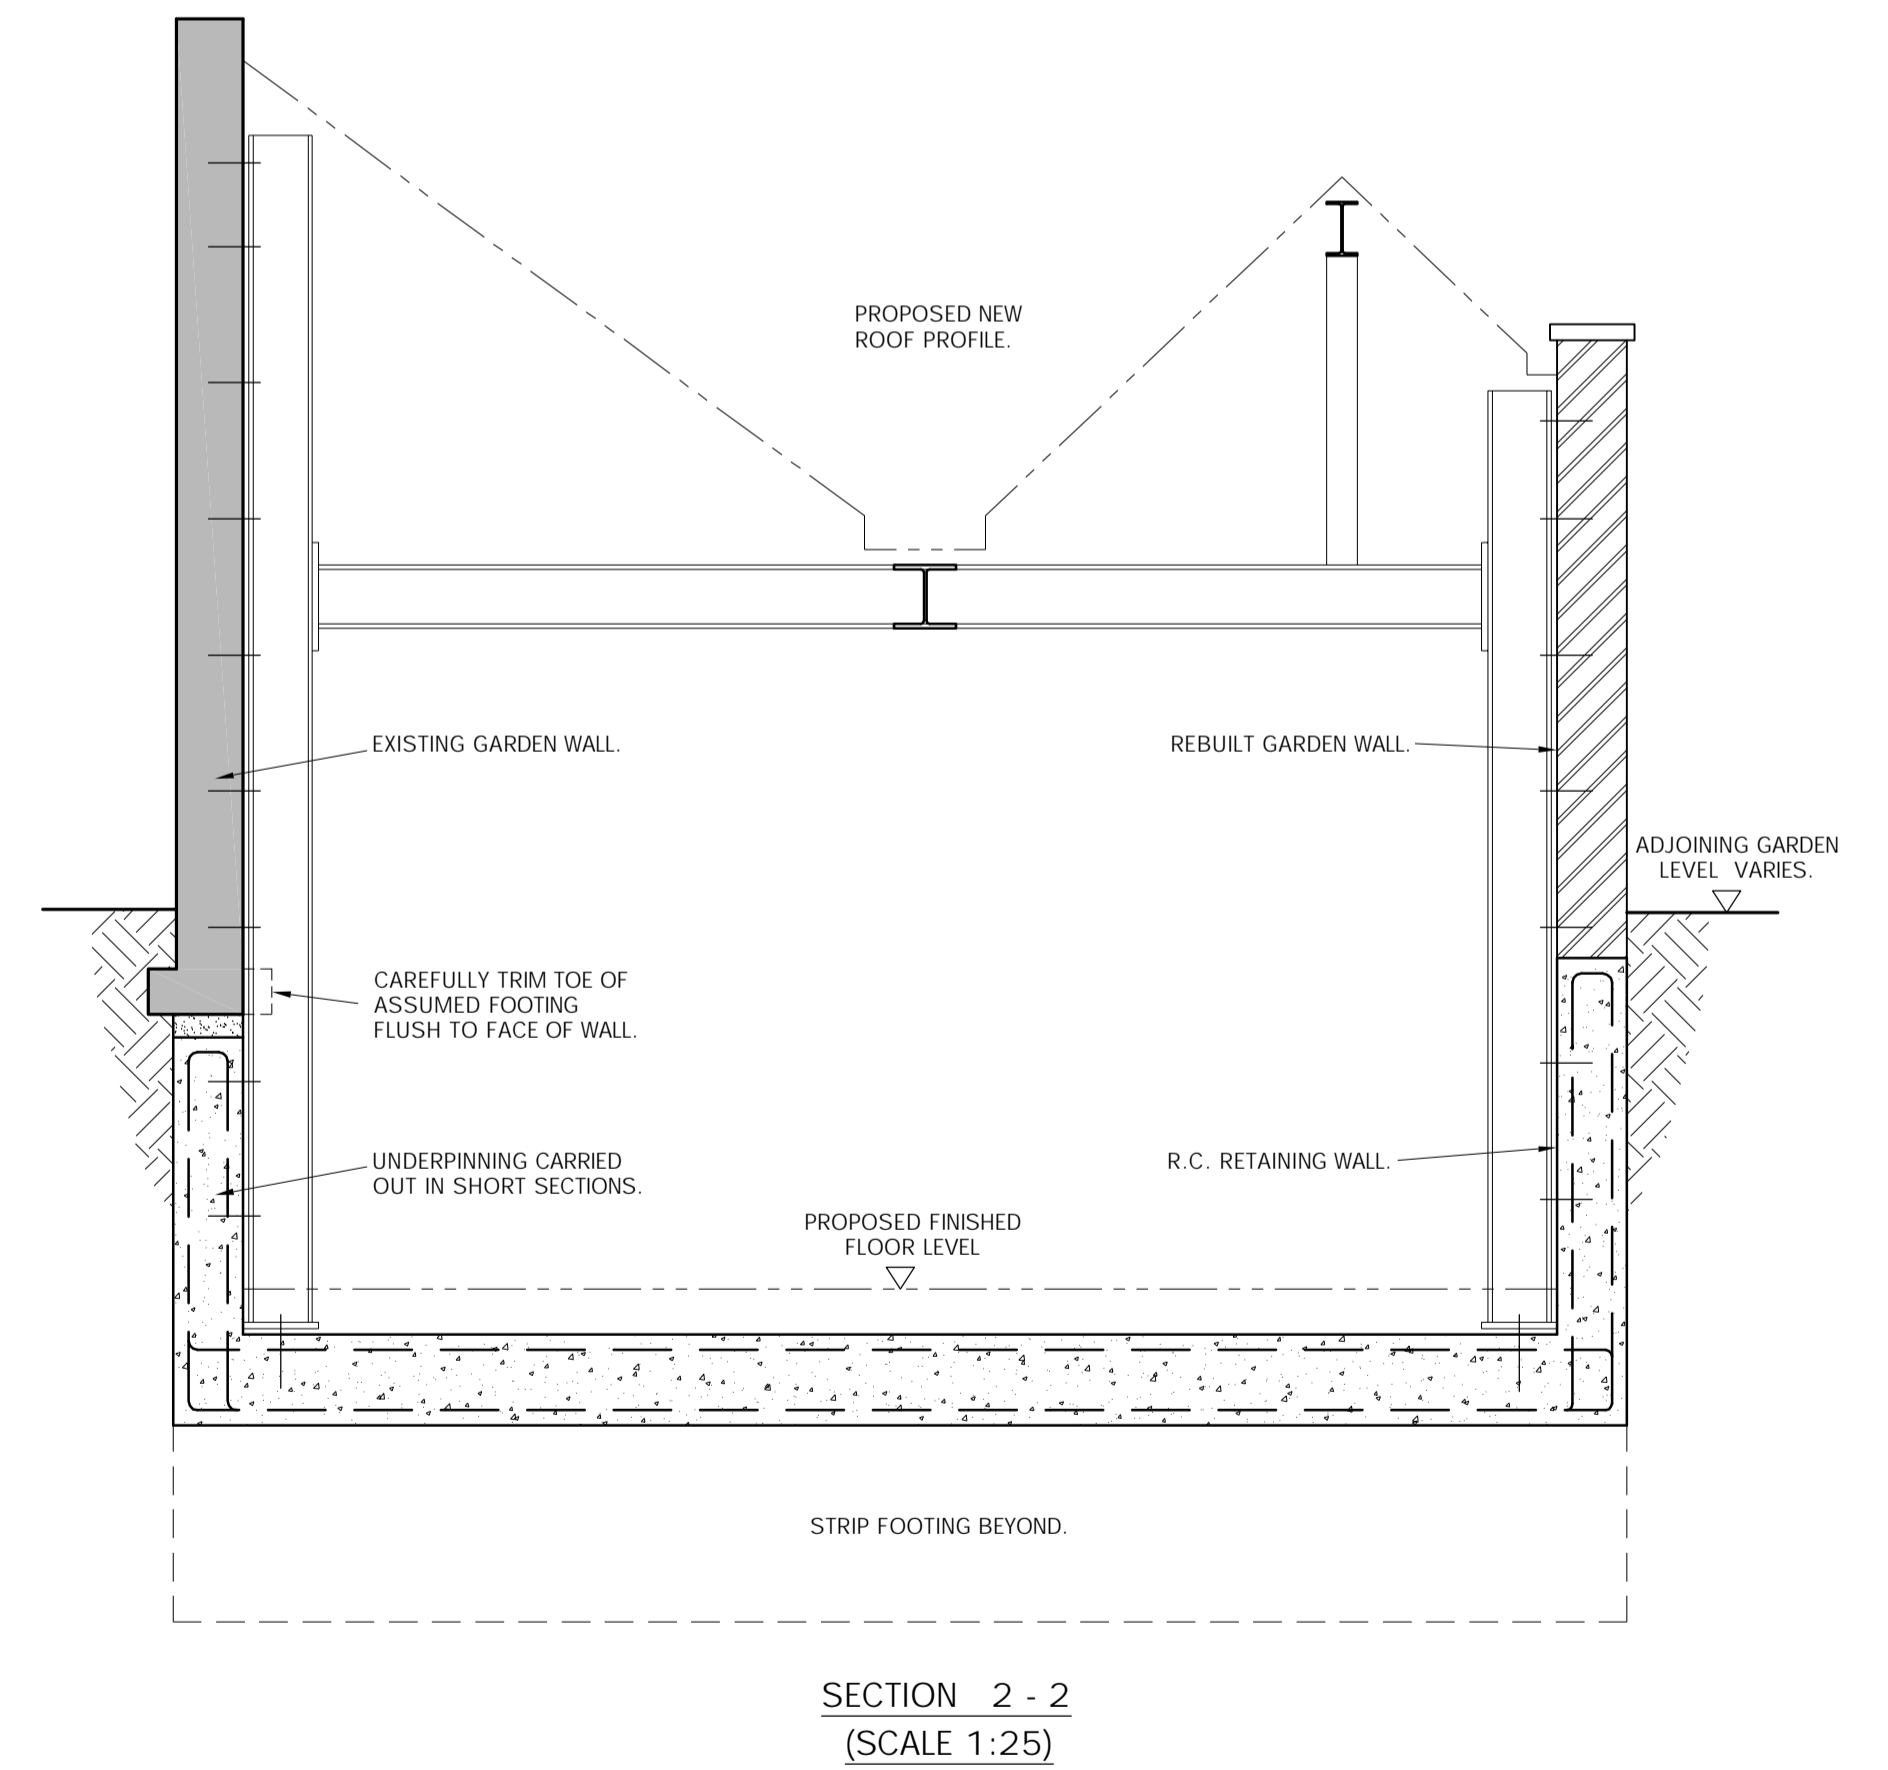

PLAN ON NEW ROOF LEVEL

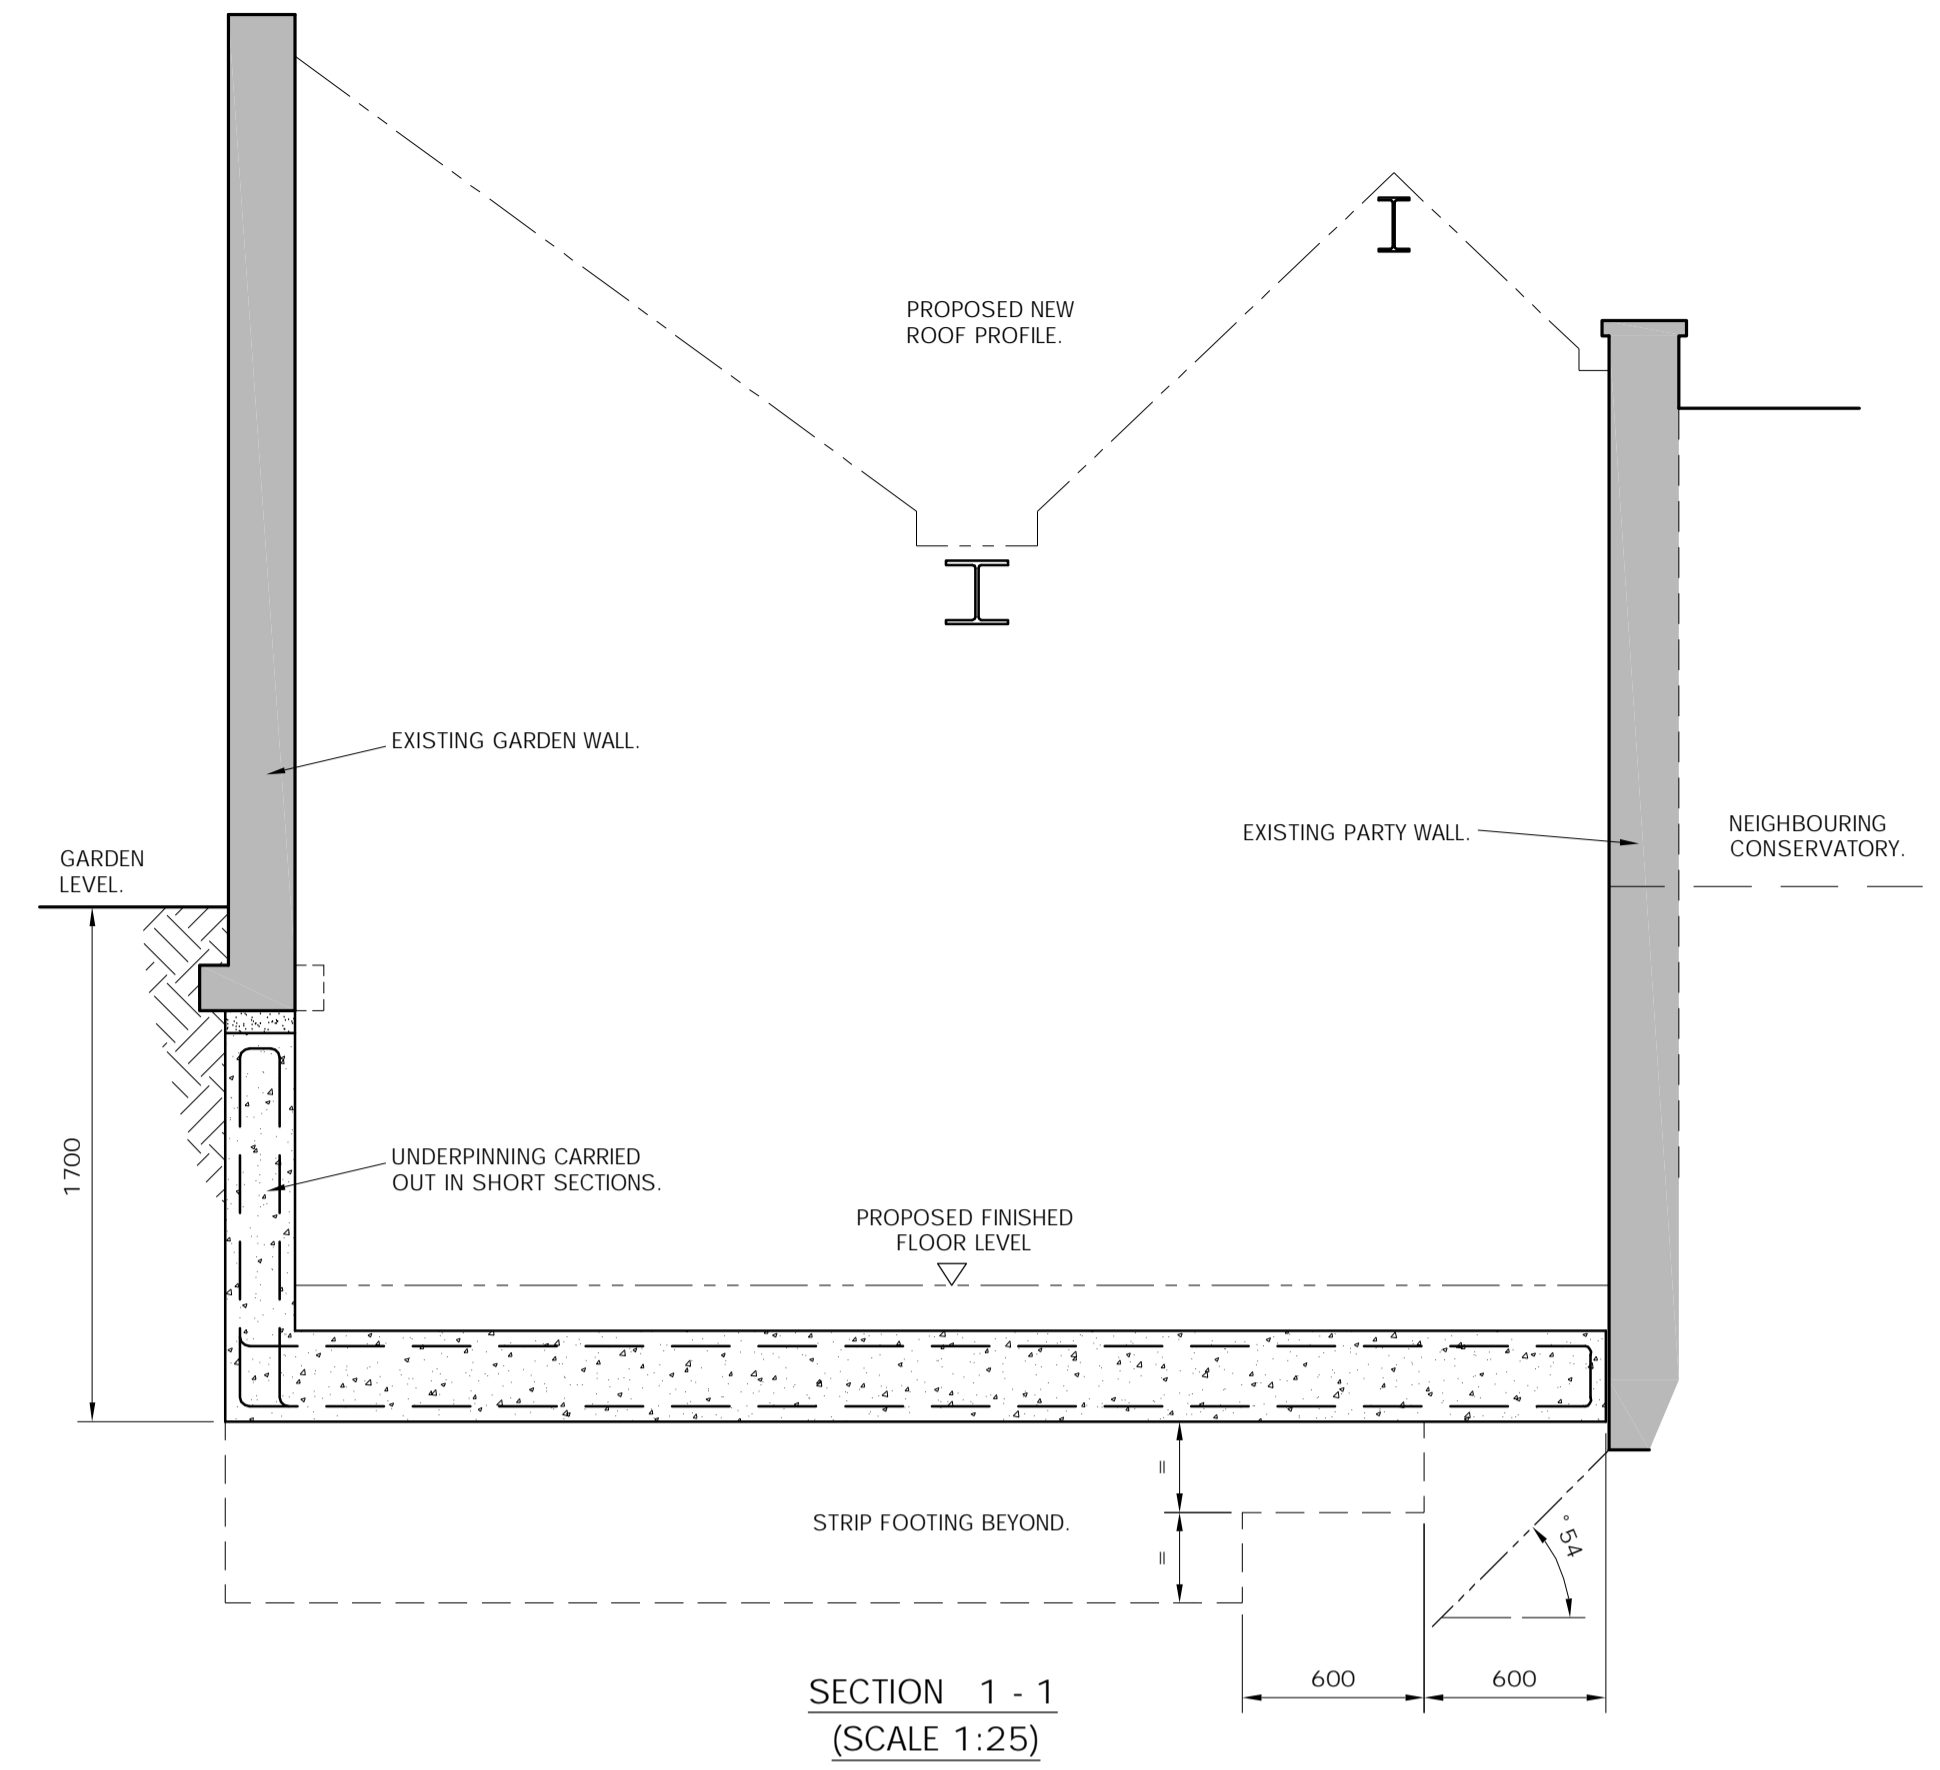

SECTION 3 - 3 (SCALE 1:20)

SECTION 4 - 4 (SCALE 1:20)

SECTION 5 - 5 (SCALE 1:20)

SECTION 6 - 6 (SCALE 1:20)

B	AUG 2017	MONITORING STATIONS AND NOTES ADDED TO BASEMENT PLAN.	Date JUL 16	Dwg No	Rev
A	MAY 2017	FOOTING STEPPED UP ADJACENT TO No. 104	Drawn VP	16038 / 20	B
Rev	Date	Alteration	Scale 1:50@A1		
MICHAEL CHESTER & PARTNERS Consulting Civil and Structural Engineers			Project 106 HIGHGATE ROAD LONDON NW5		
8 Hale Lane London NW7 3NX tel 020 8959 9119 fax 020 8959 9662			BASEMENT IMPACT ASSESMENT PRELIMINARY		
Do not scale from this drawing. Dimensions given are in millimetres unless noted otherwise. This drawing must be read in conjunction with all relevant Architect's drawings & specifications.					A1