



13 Brecknock road

Proposed Use - B1 Ground floor (Front)
- D1 Lower ground floor

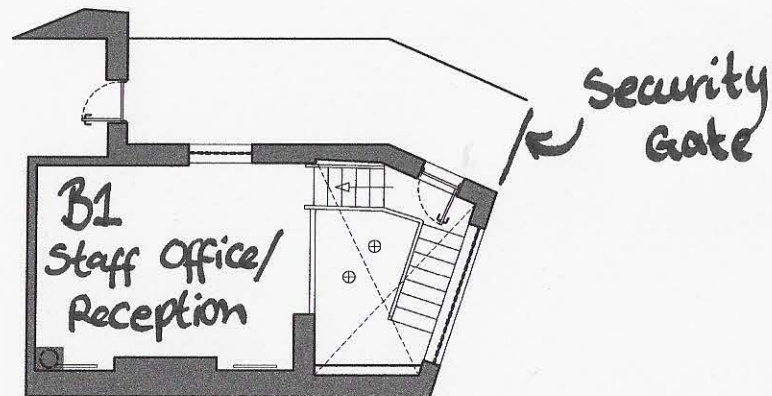

GROUND FLOOR PLAN

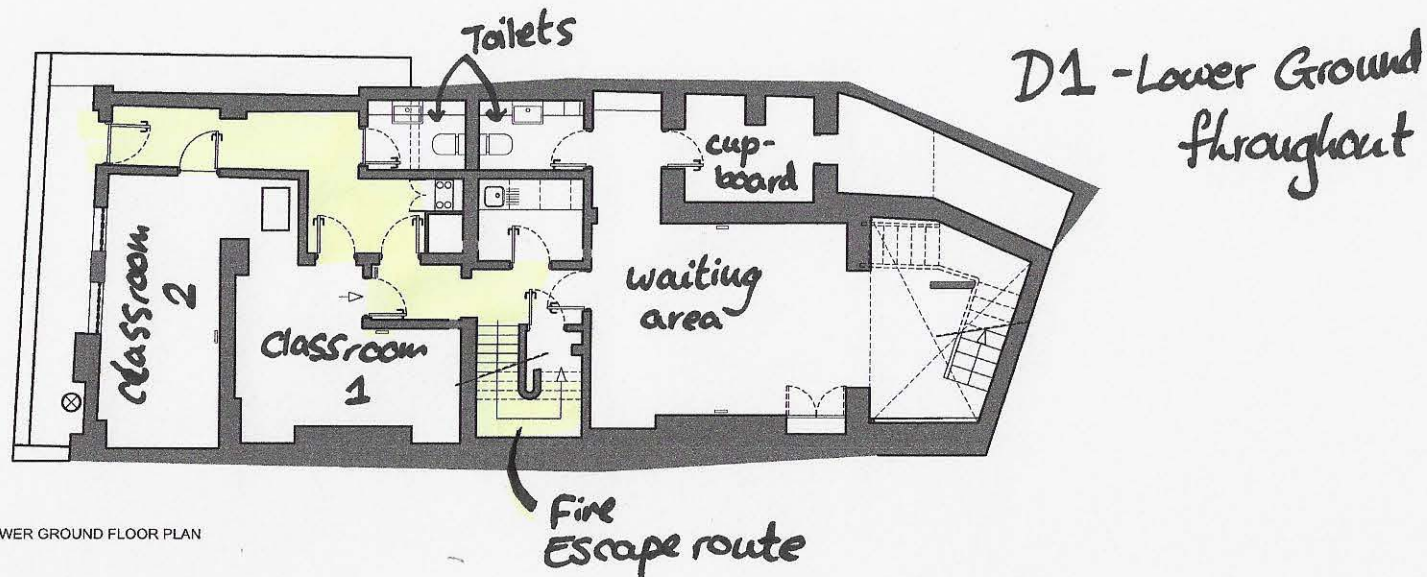

LOWER GROUND FLOOR PLAN

23.11.2016 P01 FOR INFORMATION

Do not scale from this drawing
All dimensions to be confirmed on site

BR Span Group

Proposed Floor Plans
Brecknock Road N7 OBL

Proposed Layout Plans
Ground and Lower Ground Floors

NE 23.11.2016 1/100

INFORMATION P01

BR-SK-004