


Do not scale this drawing. Contractor to confirm all dimensions on site. Notify architect immediately of any discrepancies.


Revisions:
00 CH 22.05.17 Issued for Planning.
00 CH 30.08.17 Issued for Planning.

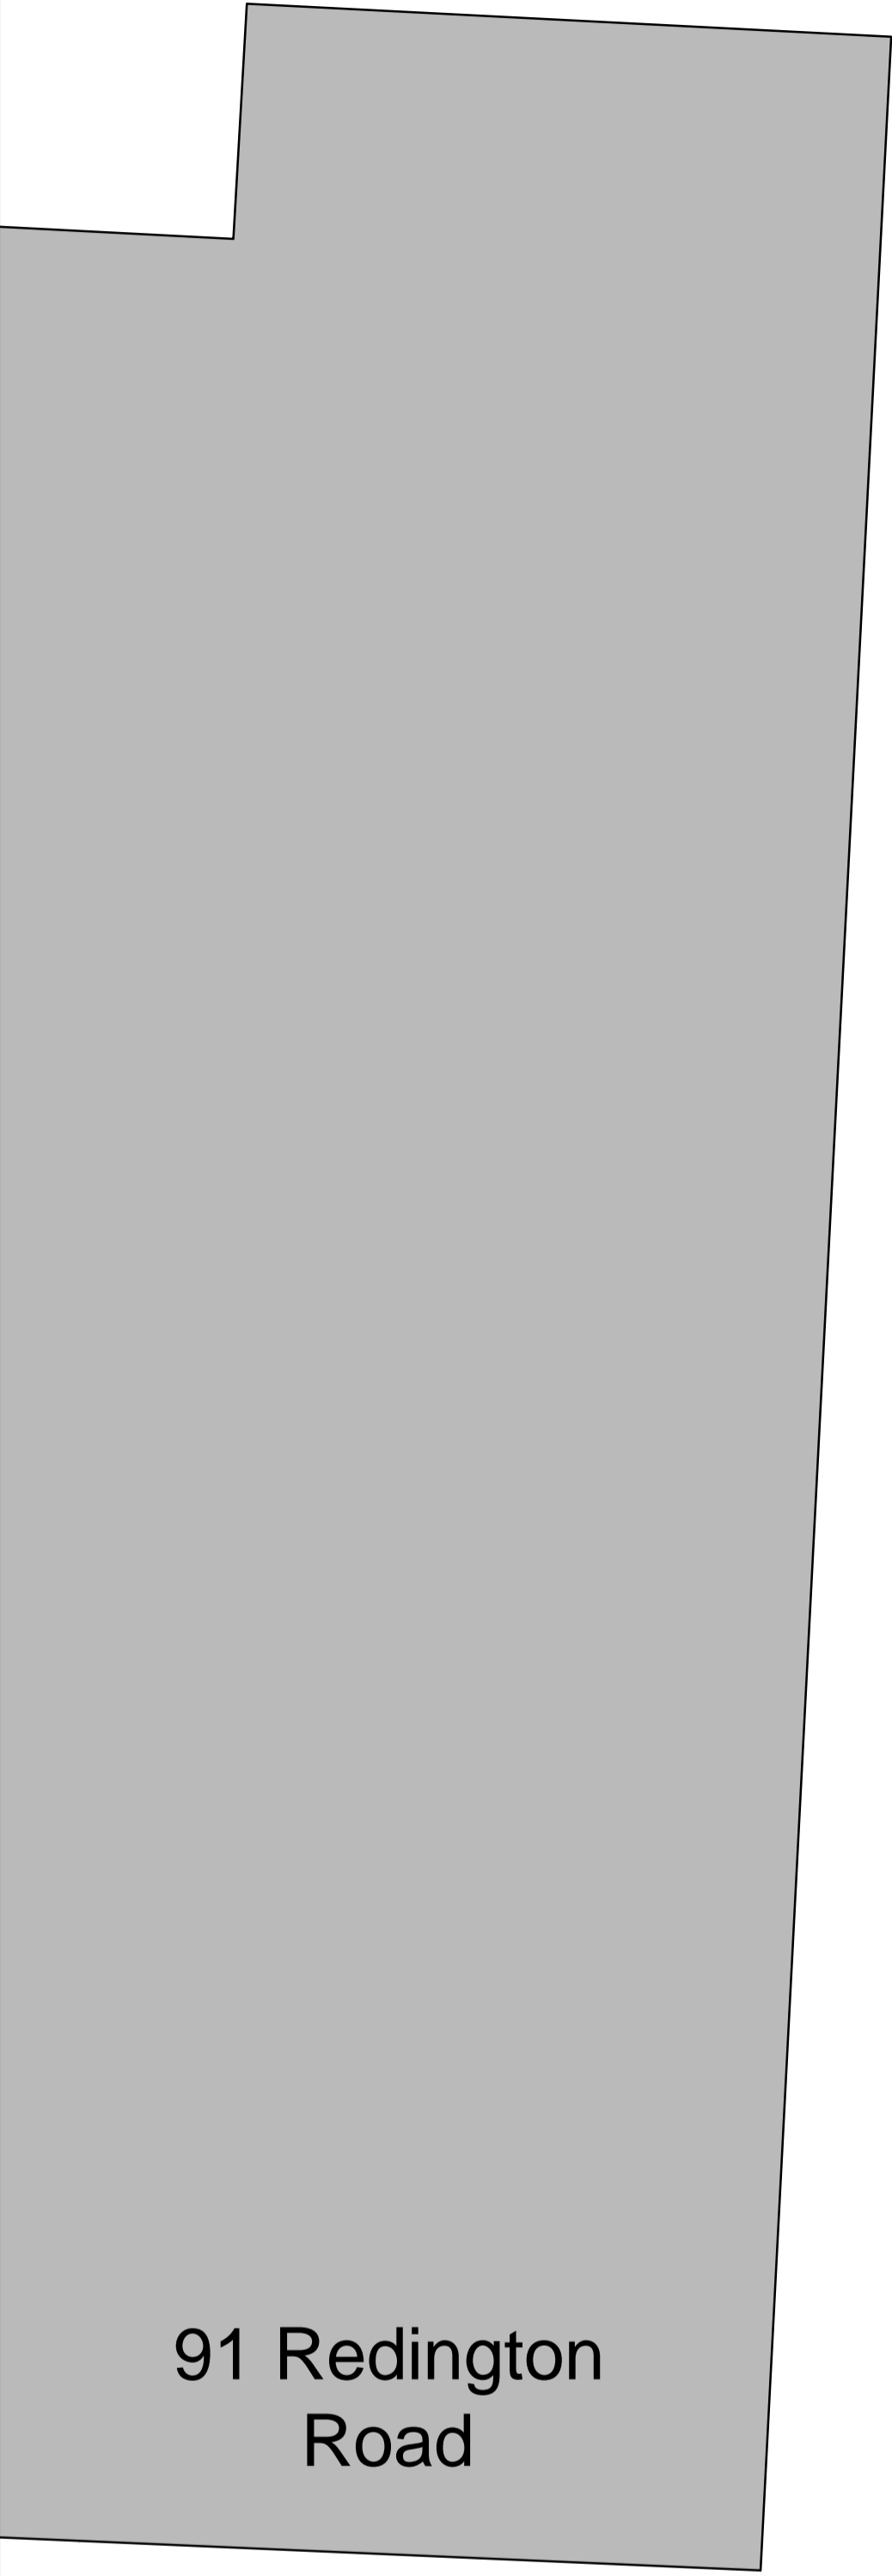

91 Redington Road



PVC-framed window

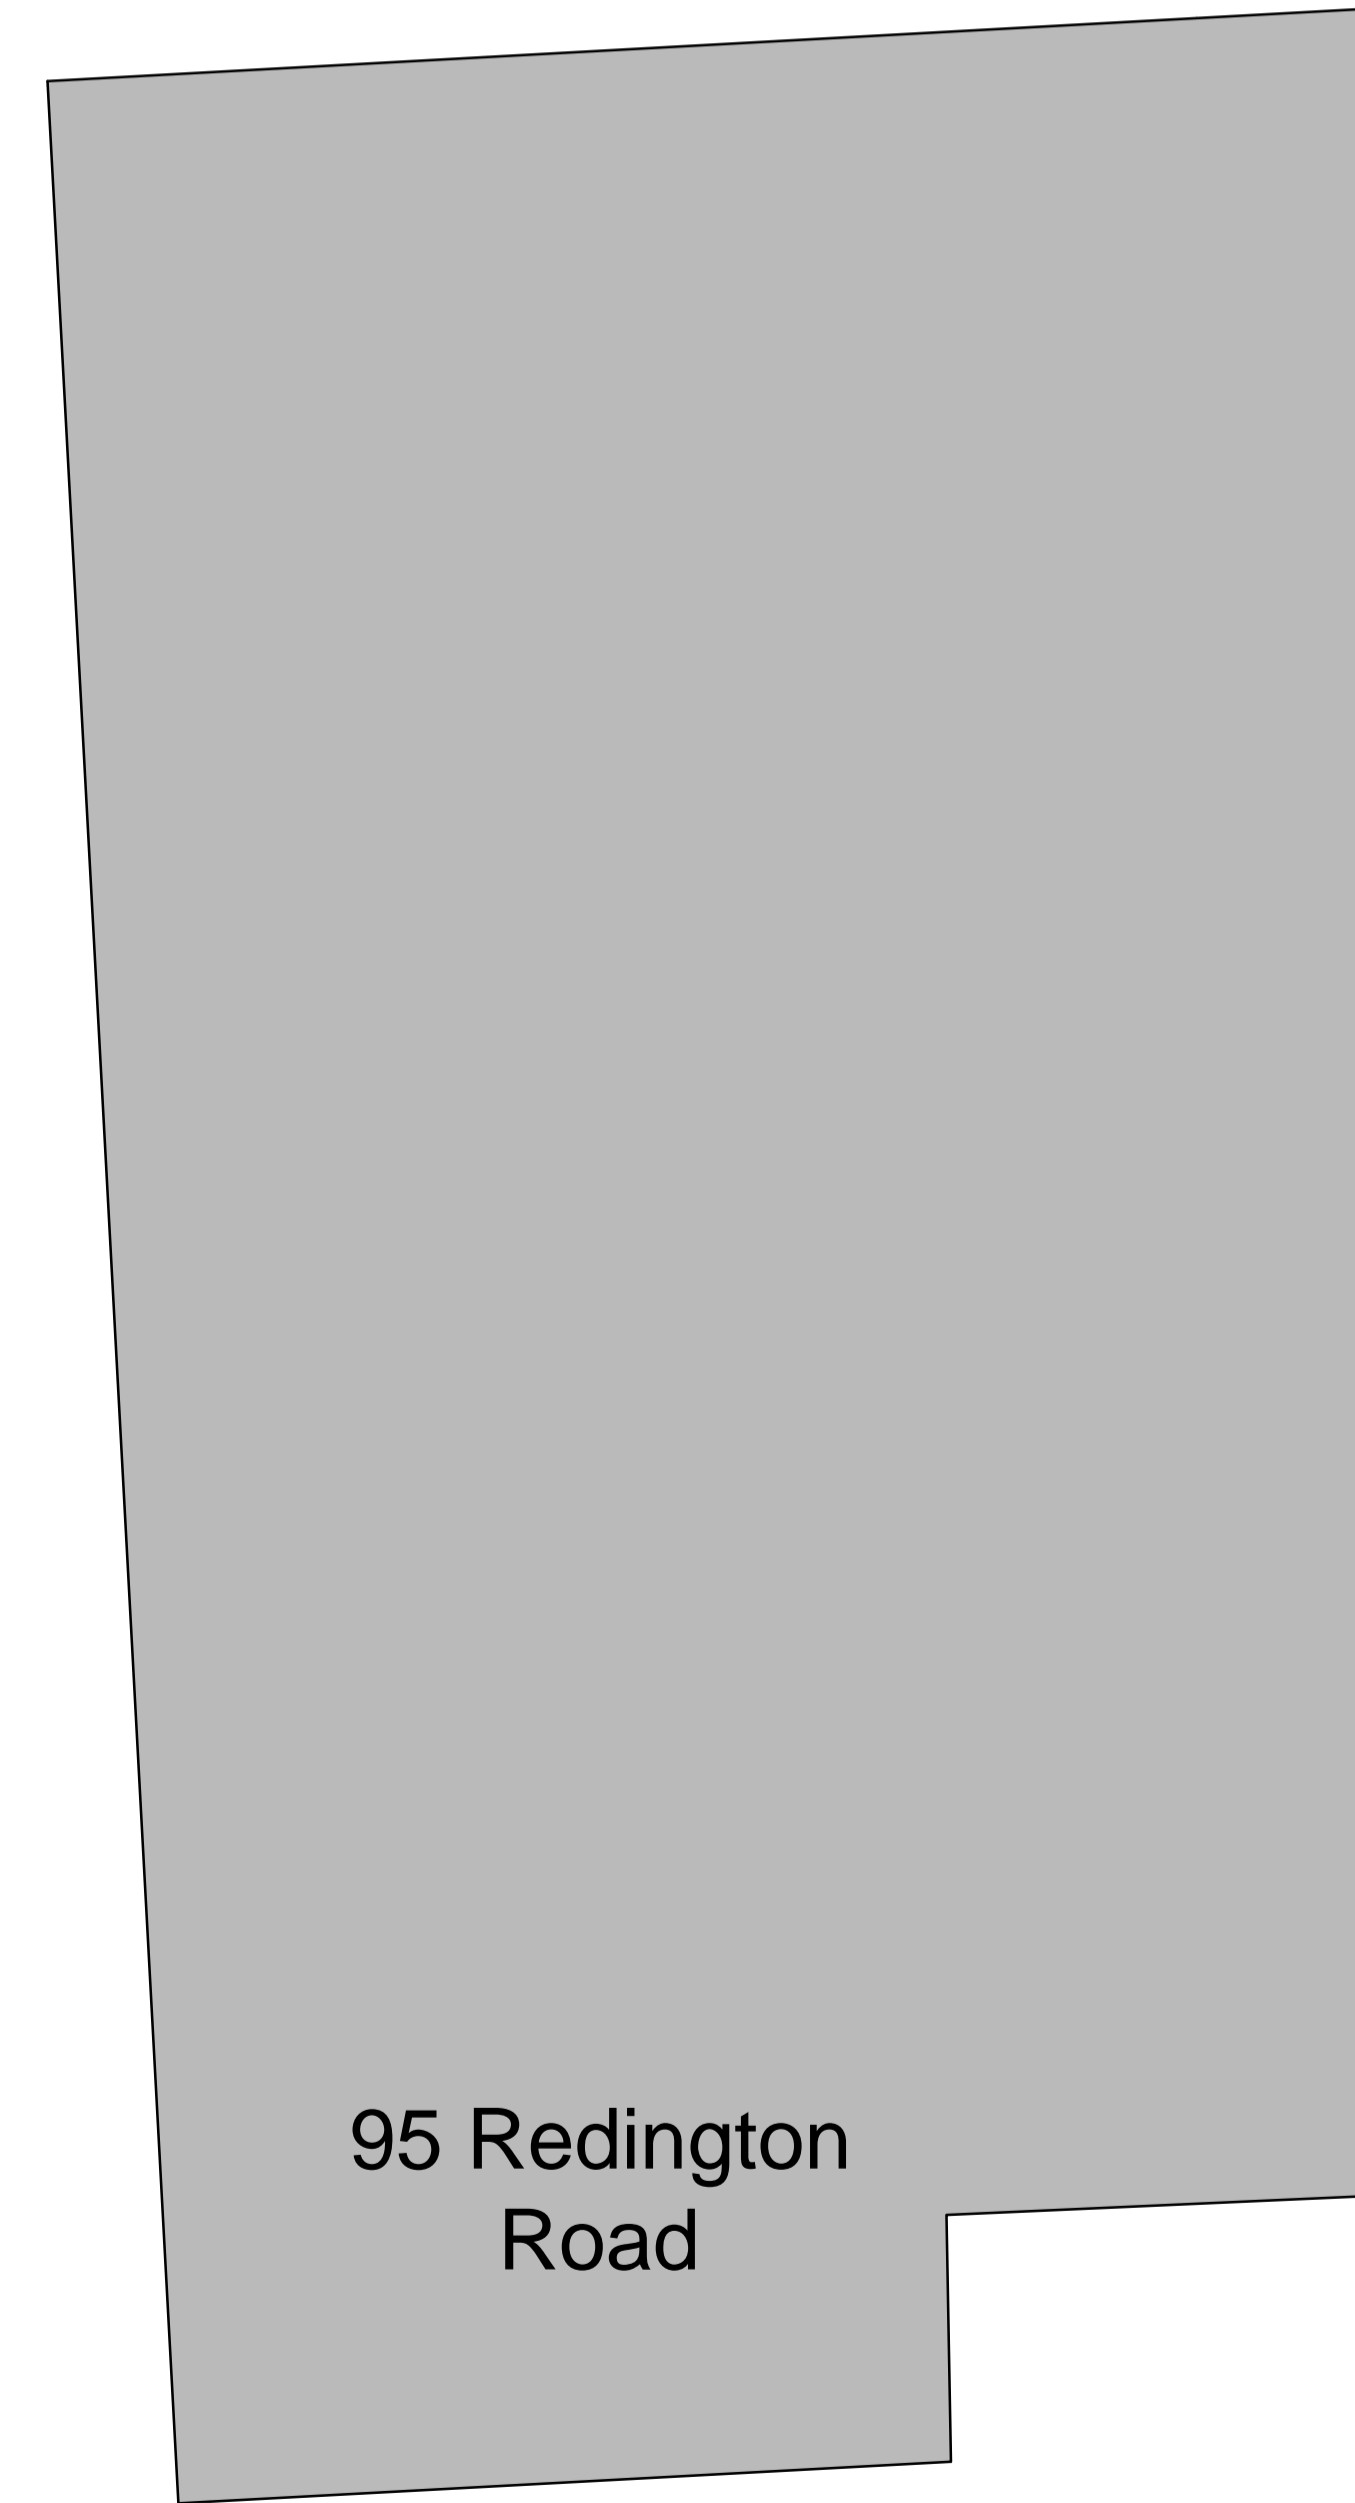

95 Redington Road

Key:
Existing building

Note:

1. Do not scale this drawing. Refer to written dimensions only.
2. This drawing is based on the 3Sixty measured survey.

Key Plan


FORMATION ARCHITECTS

Winchester House 1-3 Brixton Road London SW9 6DE
T 020 7251 0781 W formationarchitects.co.uk

Project
93 Redington Road
Hampstead
London
NW3 7RR

Client
Lev Leviev

Drawing Title
Existing Plan
Second Floor

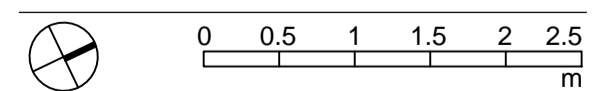

Drawn by CH Checked by JvW Scale 1:50@A1

Status
For Planning

Job number 6610 Drawing number D1102 Revision 00

01 Existing Plan - Second Floor
D1102 SCALE: 1:50