


Key:
Existing building

Note:
1. Do not scale this drawing. Refer to written dimensions only.
2. This drawing is based on the 3Sixty measured survey.




01 Existing Site Section
D1500-1 SCALE: 1:100

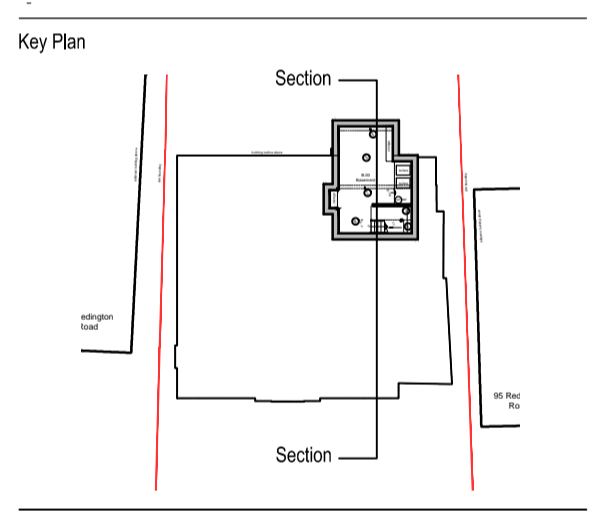

Winchester House 1-3 Brixton Road London SW9 6DE
T 020 7251 0781 W formationarchitects.co.uk

Project
93 Redington Road
Hampstead
London
NW3 7RR
Client
Lev Leviev

Drawing Title
Existing Site Section

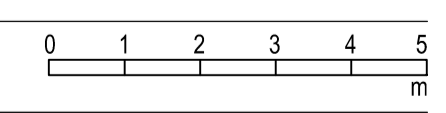

Drawn by CH Checked by JvW Scale 1:100@A1

Status
For Planning
Job number 6610 Drawing number D1500-1 Revision 00