

Do not scale this drawing. Contractor to confirm all dimensions on site. Notify architect immediately of any discrepancies.

Revisions:
00 CH 30.08.17 Issued for Planning.



Key:
Existing building

Note:

1. Do not scale this drawing. Refer to written dimensions only.
2. This drawing is based on the 3Sixty measured survey.

Key Plan

91 Redington Road

95 Redington Road

01 Proposed Plan - First Floor
D4101 SCALE: 1:50


FORMATION ARCHITECTS

Winchester House 1-3 Brixton Road London SW9 6DE
T 020 7251 0781 W formationarchitects.co.uk

Project
93 Redington Road
Hampstead
London
NW3 7RR

Client
Lev Leviev

Drawing Title
Proposed Plan
First Floor

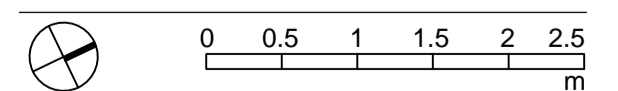

Drawn by CH Checked by JvW Scale 1:50@A1

Status
For Planning

Job number 6610 Drawing number D4101 Revision 00