

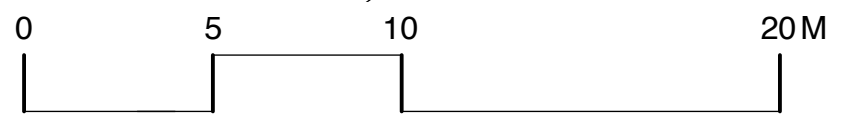


© Crown copyright and database rights 2016 OS 100035409  
Reproduction in whole or in part is prohibited  
without the permission of Ordnance Survey.

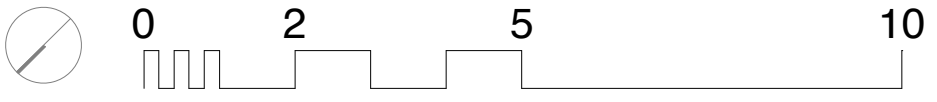

**UNIONARCHITECTS**  
1522 . 101      Site Plan  
rev /            11 Highgate West Hill, N6 6JR  
1:200 @A3

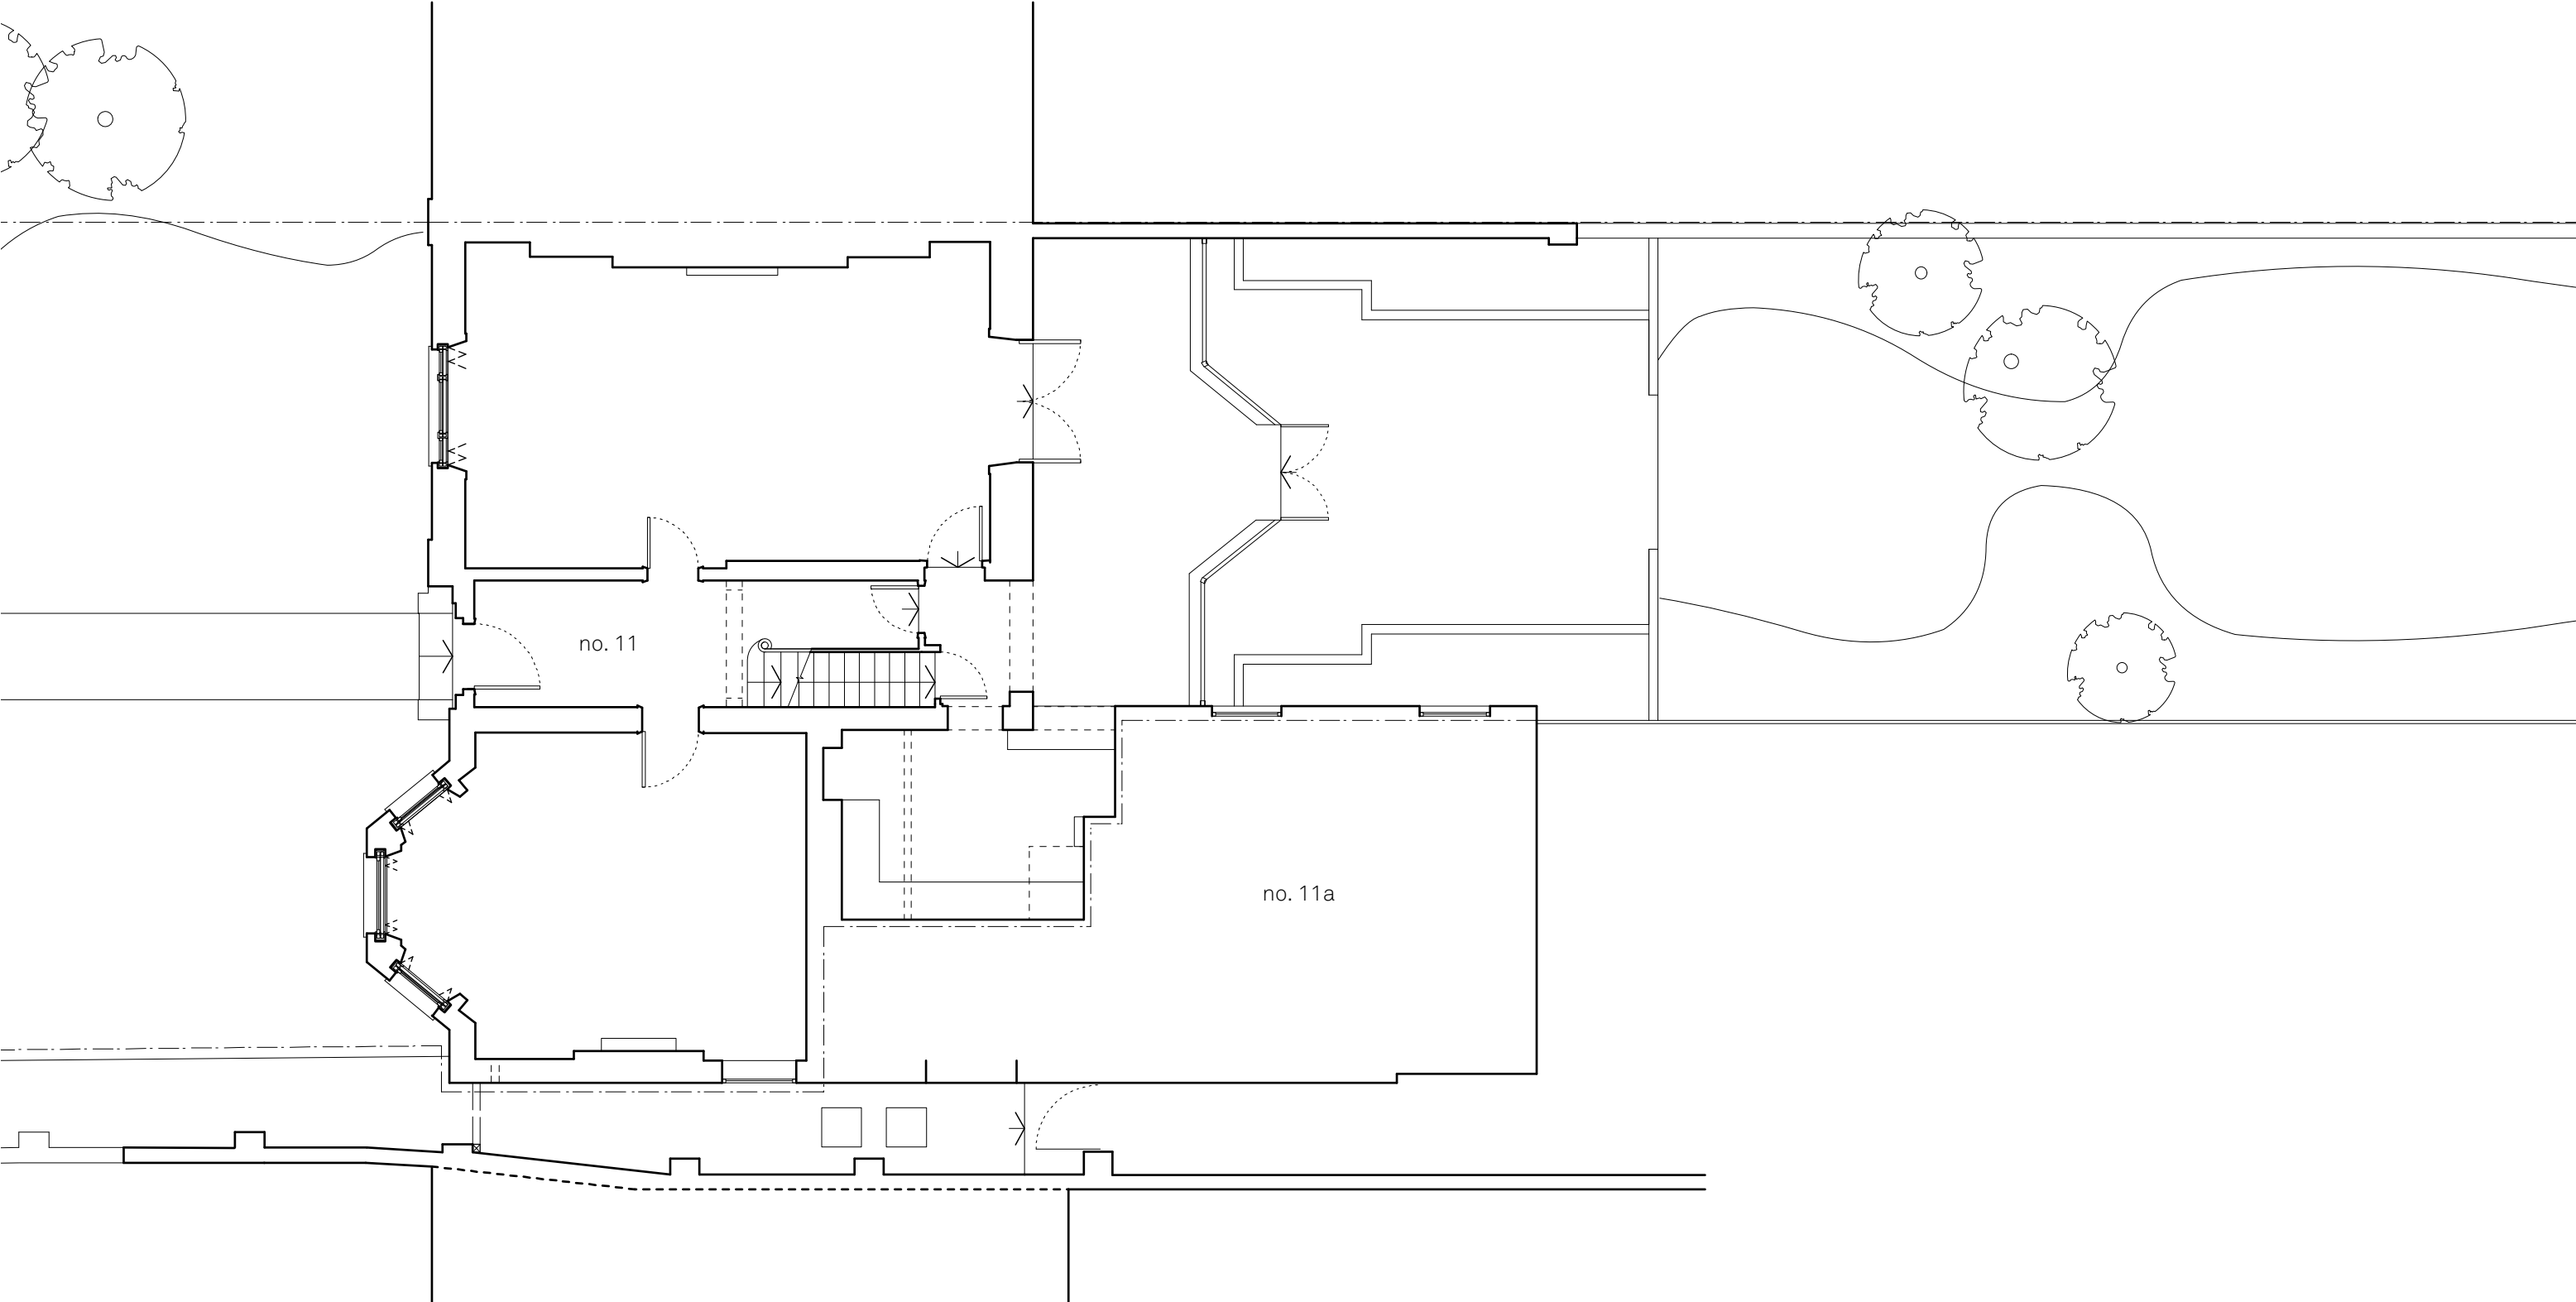

UNIONARCHITECTS

1522 . 102 Existing Block Plan  
rev \_ 11 Highgate West Hill, N6 6JR  
1:100 @ A3