


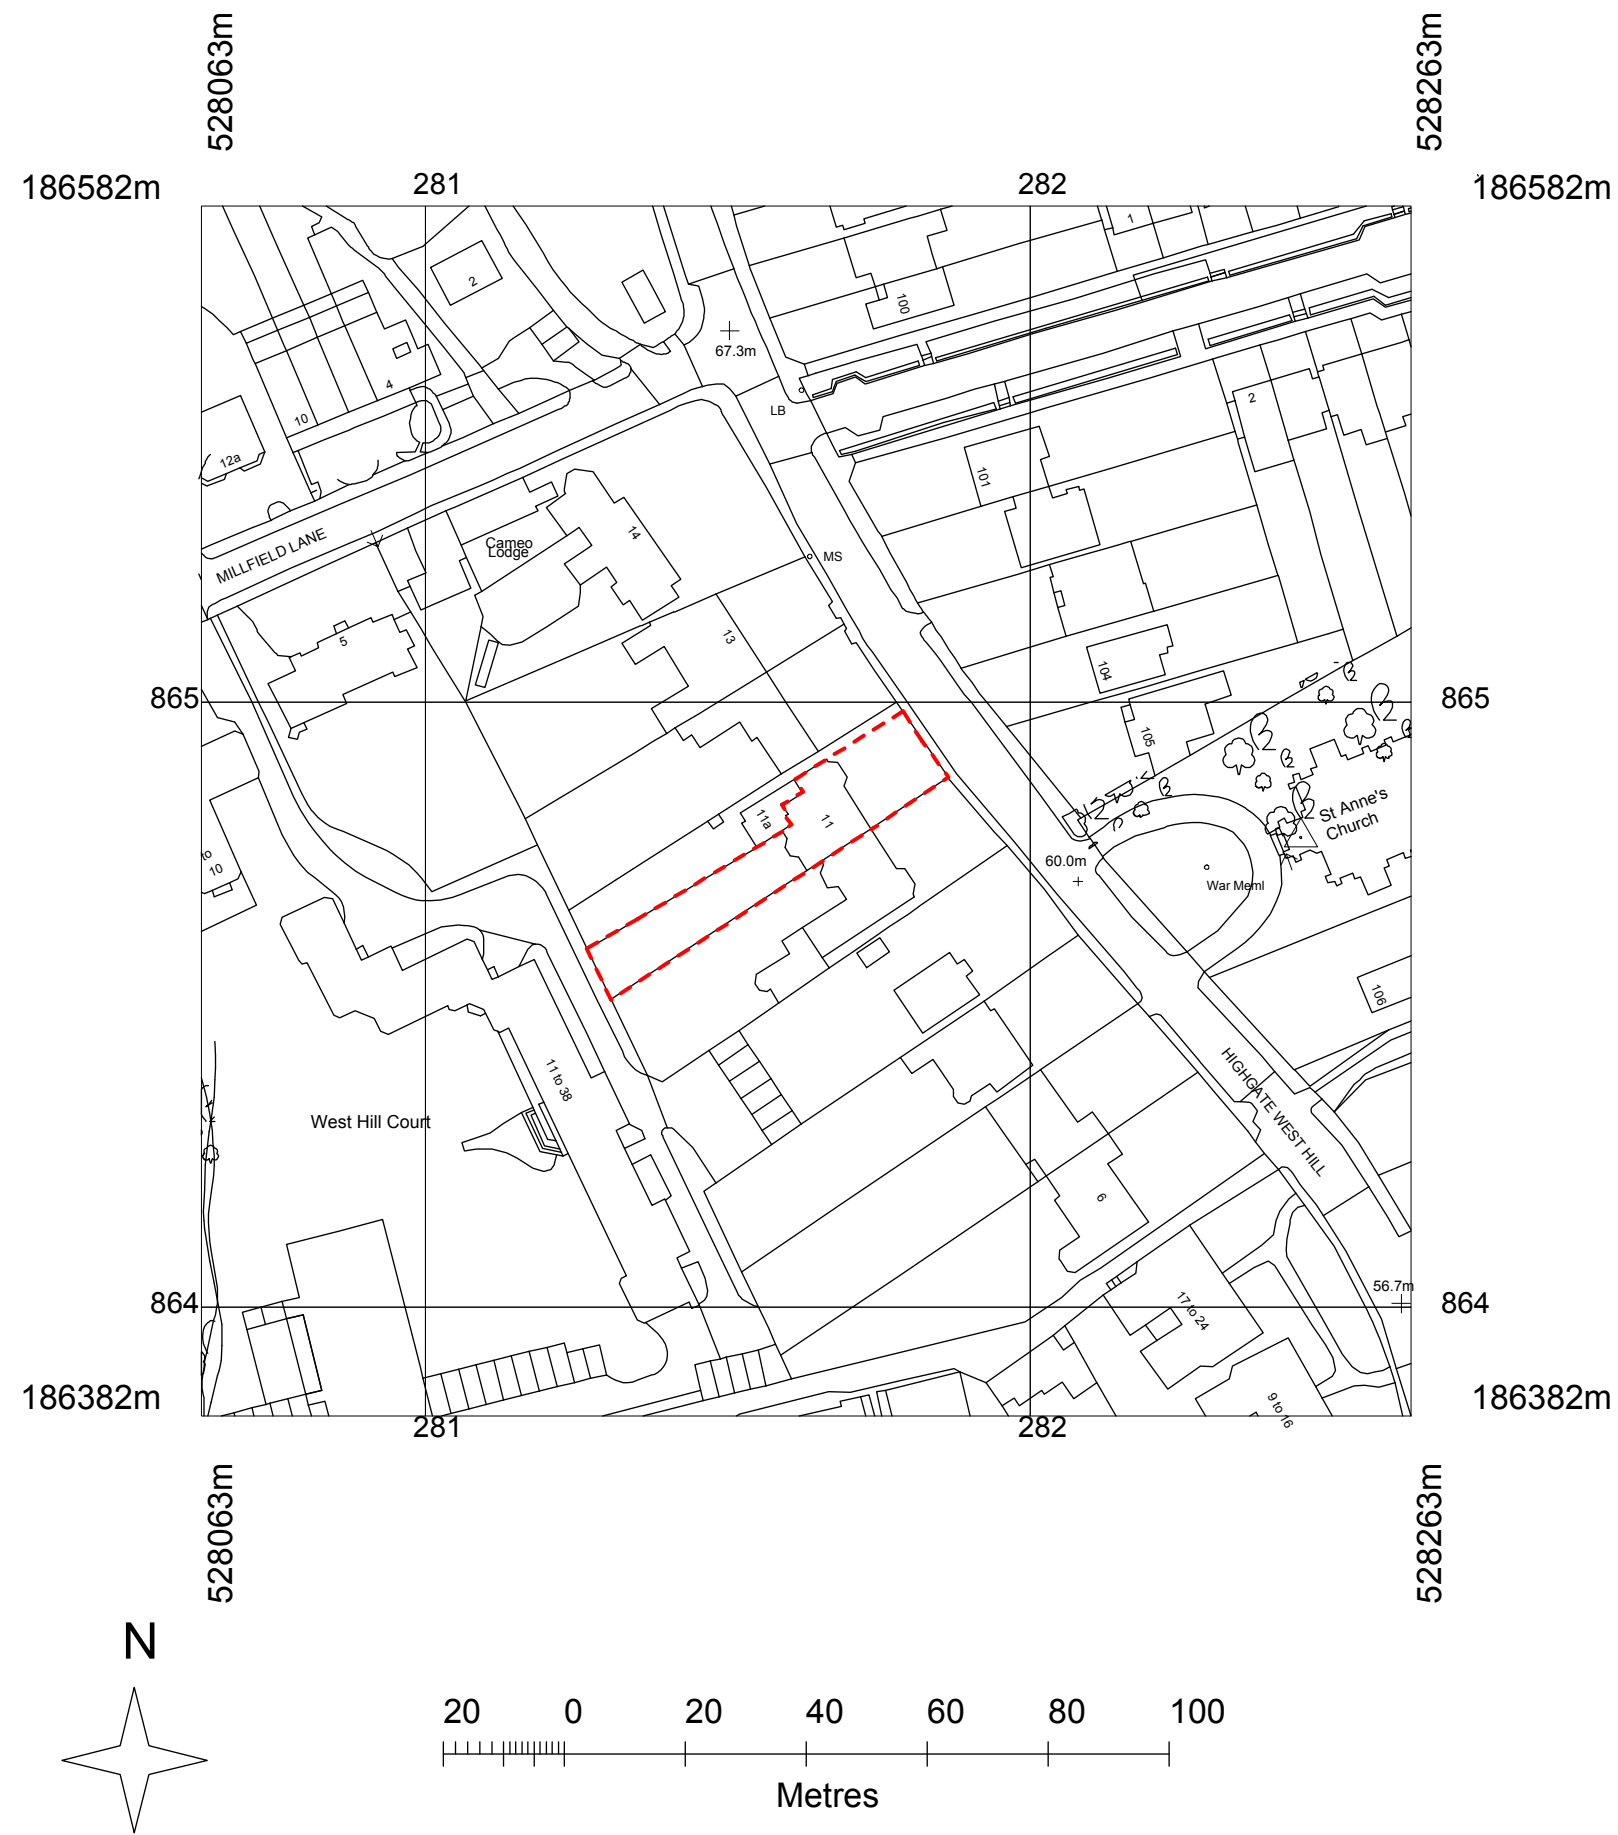

FRONT ELEVATION