


NOTE:
LAYOUT IS PROVISIONAL ONLY AND SUBJECT
TO A FULL MEASURED VERIFICATION SURVEY
OF THE EXISTING STRUCTURE & FABRIC BEING
CARRIED OUT FOLLOWING THE COMPLETE
STRIP OUT OF EXISTING TENANTS FIXTURES &
FITTINGS.

PROPOSED BASEMENT PLAN

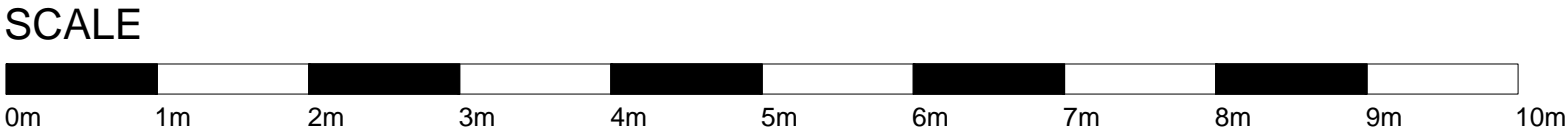

LLOYDS BANKING GROUP

ALL DIMENSIONS TO BE VERIFIED PRIOR TO COMMENCING WORK. DRAWING TO
BE READ IN CONJUNCTION WITH PROJECT SPECIFICATIONS.

THIS DRAWING IS THE PROPERTY OF LLOYDS BANKING GROUP AND COPYRIGHT
IS RESERVED BY THEM. THE DRAWING IS ISSUED ON CONDITION THAT IT IS NOT
COPIED OR DISCLOSED BY OR TO ANY UNAUTHORISED PERSONS WITHOUT
PRIOR CONSENT IN WRITING TO LLOYDS BANKING GROUP - GROUP PROPERTY.
ALL MODIFIED DRAWINGS SHOULD BE RETURNED TO LLOYDS BANKING GROUP.

GROUP PROPERTY

BRISTOL - PO Box 112, Canons House, Canons Way, BRISTOL, BS99 7LB
EDINBURGH - Sighthill South, 12 Bankhead Crossway South, EDINBURGH, EH11 4EN
HALIFAX - Trinity Road, HALIFAX, West Yorkshire, HX1 2RG

PROJECT ADDRESS	SCALE
Halifax	A1 - 1:50
118-132, New Oxford Street	A3 - 1:100
West End	DATE
LONDON, WC1A 1HL	27-01-2017
DRAWING DESCRIPTION	DRAWN BY
Basement Plan	PW
Proposed Plan	REVISION
PLANNING	K
DRAWING NUMBER	
50941725-AR01-B1-0001-PL	

K	03.08.2017	PLANNING ISSUE	RA
J	24.07.2017	ISSUED AS - CONTRACTORS PROPOSAL	RA
H	06.07.2017	PRE APP CONSULTATION	RA
REV	DATE	REVISION	INITIALS