

SECTION A-A

* Provisions to be made for CCTV. Locations TBC

CCTV camera viewing ATM secured to u/s of soffit


Frameless 11.5mm 3 ply laminated anti-bomb secure standard glass. Glazing trim to match existing

Pilkington Spandrel glass to ATM window to have screen printed colour - Halifax blue Ref: RAL 5005

1 Standard height ATM
1 DDA height ATM
Glazing aperture indicative - TTW machine to be confirmed

* Glazing to have Transparent polyester anti-shatter film (ASF) to the glass certified to BS EN 12600 Class 1B (nominally 175mm micron) for external windows

View Spec: Alcantara Silver Etch M7-SE backed with image Perfect White E5701

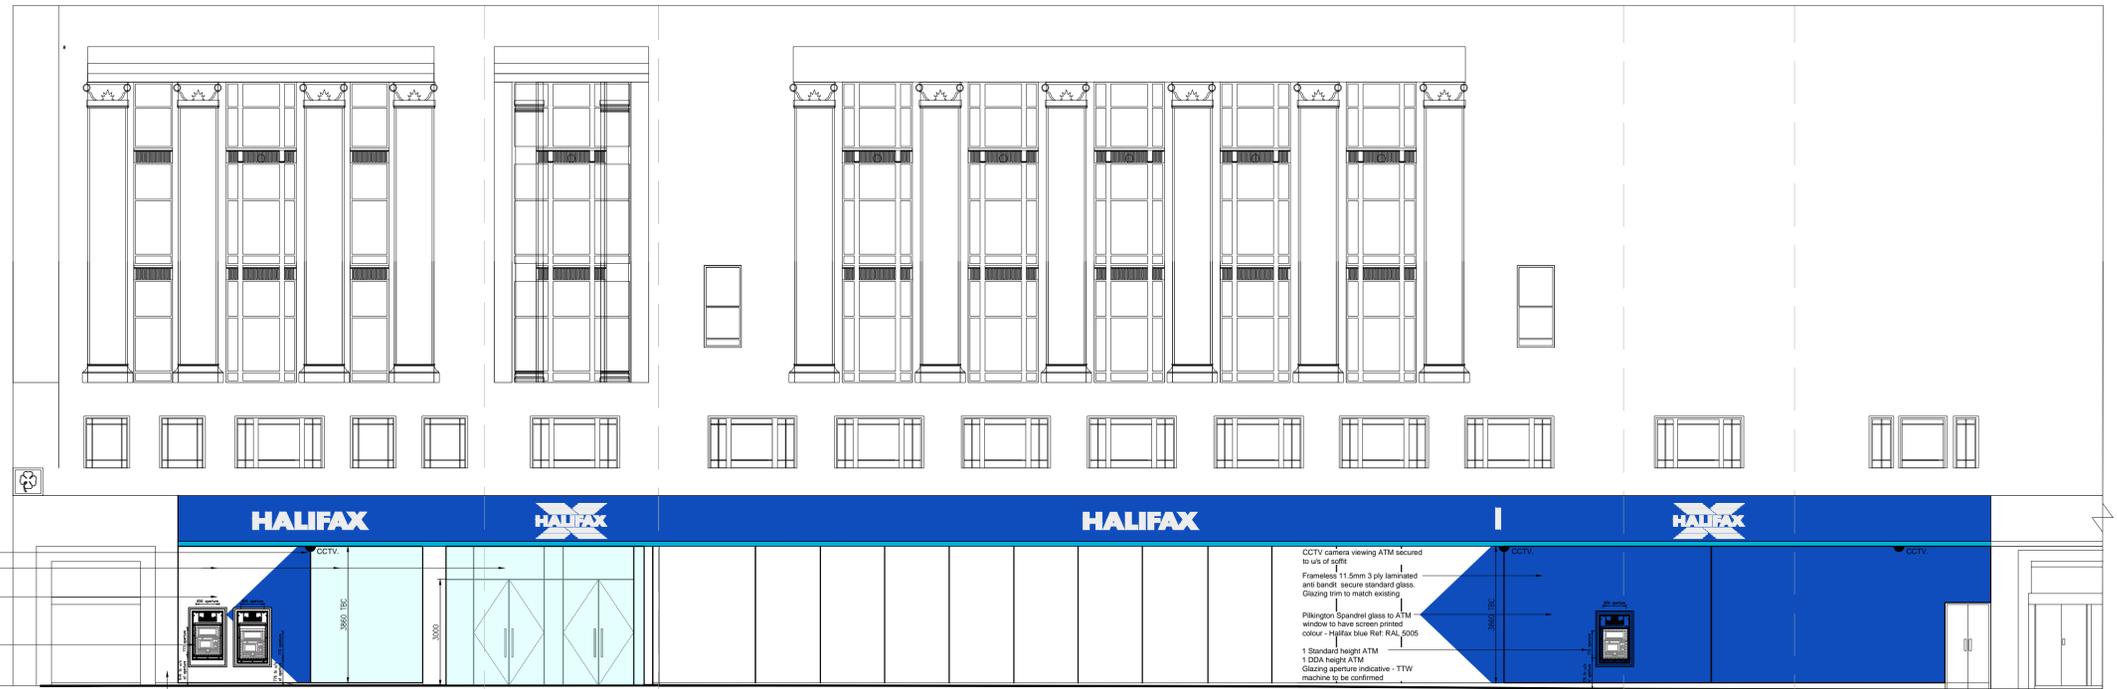

PROPOSED TOTTENHAM COURT ROAD ELEVATION

PROPOSED NEW OXFORD STREET

PROPOSED BAINBRIDGE STREET

CORINTHIAN ENTRANCE ALTERNATIVE LAYOUT



REV	DATE	REVISION	INITIALS
C	03.08.2017	PLANNING ISSUE	RA

LLOYDS BANKING GROUP

ALL DIMENSIONS TO BE VERIFIED PRIOR TO COMMENCING WORK. DRAWING TO BE READ IN CONJUNCTION WITH PROJECT SPECIFICATIONS.

THIS DRAWING IS THE PROPERTY OF LLOYDS BANKING GROUP AND COPYRIGHT IS RESERVED BY THEM. THE DRAWING IS ISSUED ON CONDITION THAT IT IS NOT COPIED OR DISCLOSED BY OR TO ANY UNAUTHORISED PERSONS WITHOUT PRIOR CONSENT IN WRITING TO LLOYDS BANKING GROUP - GROUP PROPERTY. ALL MODIFIED DRAWINGS SHOULD BE RETURNED TO LLOYDS BANKING GROUP.

GROUP PROPERTY

BRISTOL - PO Box 112, Canons House, Canons Way, BRISTOL, BS99 7LB
EDINBURGH - Sighthill South, 12 Bankhead Crossway South, EDINBURGH, EH11 4EN
HALIFAX - Trinity Road, HALIFAX, West Yorkshire, HX1 2RG

PROJECT ADDRESS	SCALE
Brand - Halifax 118-132, New Oxford Street West End LONDON, WC1A 1HL	A1 - 1:100 A3 - 1:200
DRAWING DESCRIPTION	DATE
Main Elevations Tottenham Court Road & New Oxford Street As Proposed	12:06:2017
DRAWING NUMBER	DRAWN BY
50941725-AR01-E1-0202-PL	RA
	REVISION
	C