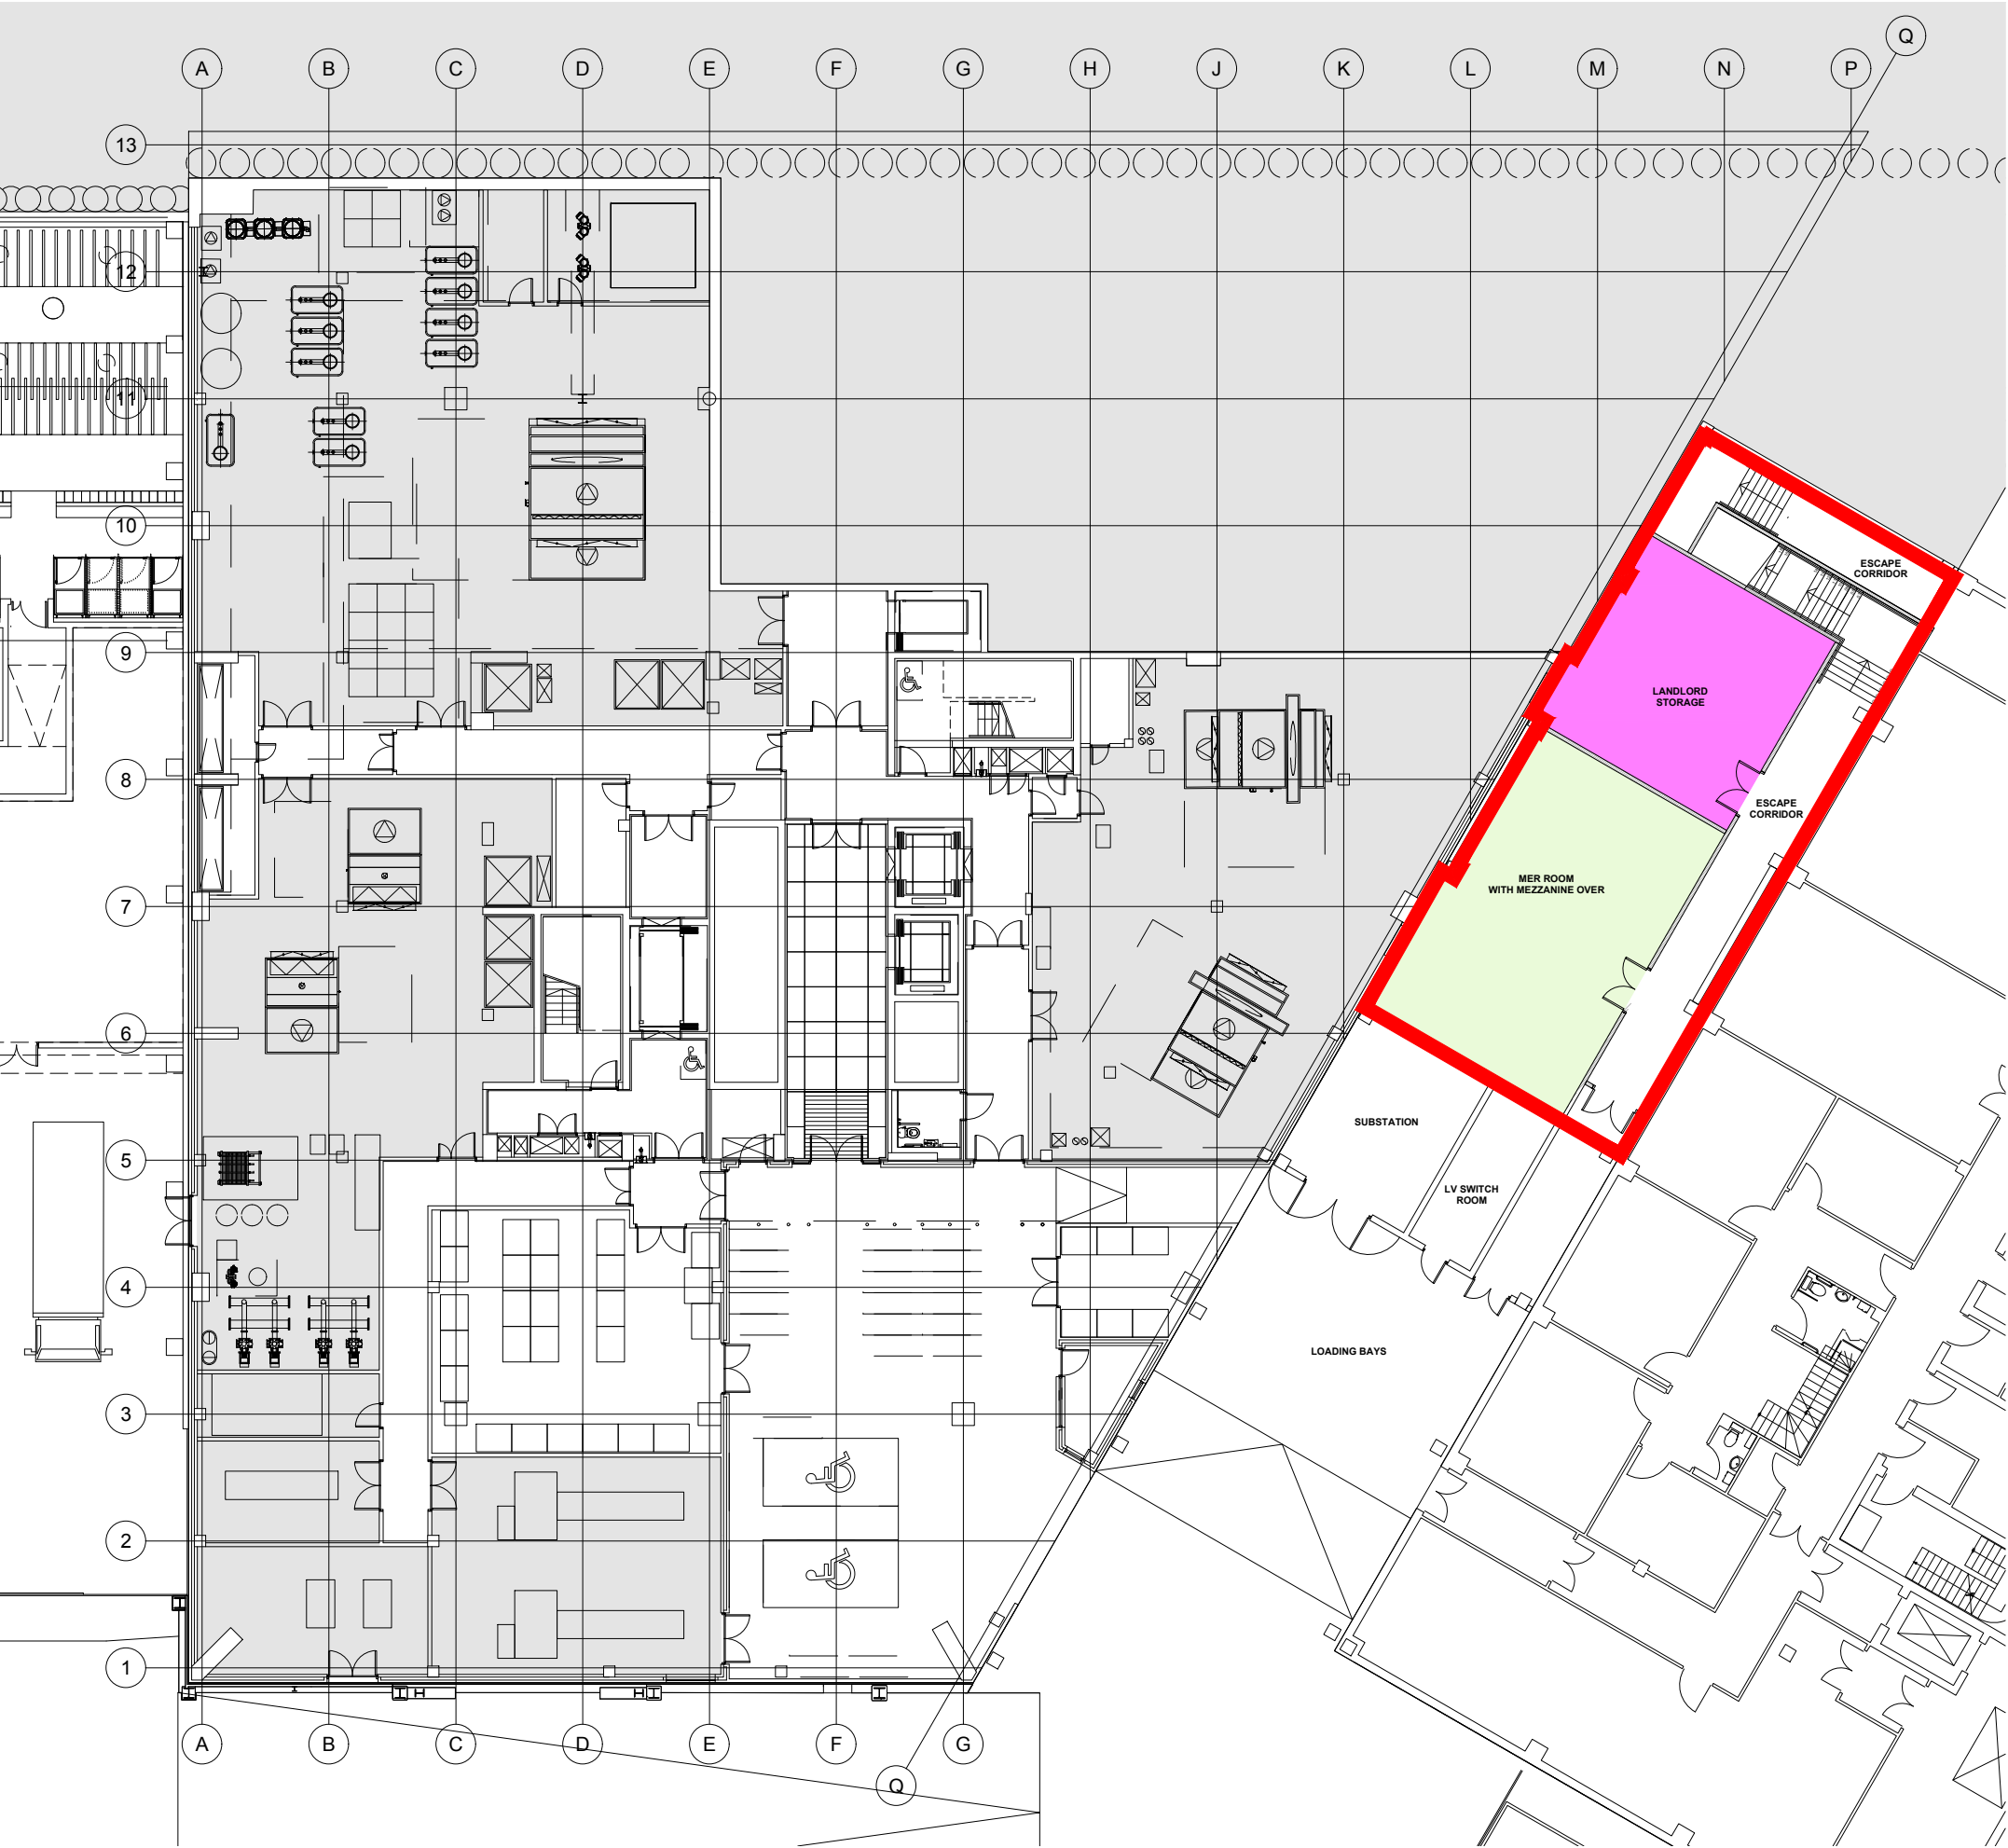


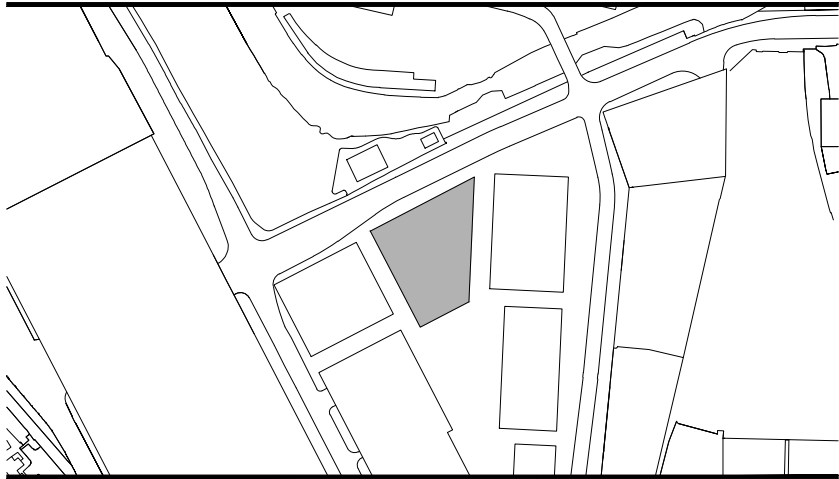
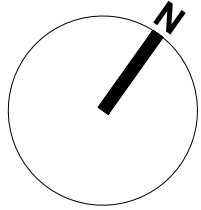


REVISION	DATE	BY	DESCRIPTION
A	31.08.2017	TB	MINOR AMENDMENT

REFERENCE FILES
-

NOTES
-

LEGEND
1:250 @ A3
0 5m 10m 15m 20m 25m
FOR APPROVAL
 PLANNING APPLICATION BOUNDARY AT GROUND FLOOR

	
--	---

dga architects	David Gallagher Associates LLP Second Floor, Hall House 9 Graphite Square, Vauxhall Walk London SE11 5EE	Telephone 0207 834 9474 info@dga-architects.co.uk www.dga-architects.co.uk
-----------------------	--	---

CLIENT	ARGENT
PROJECT	4 PANCRAS SQUARE BASE BUILD ALTERATIONS
DRAWING	PROPOSED LOWER BASEMENT PLAN

JOB NO.	DRAWING NO.	REVISION	DATE DRAWN	DRAWN BY	SCALE
1718	PL_114	A	22.08.2017	TB	1:250@A3

1:250@A3 PROPOSED LOWER BASEMENT PLAN

1718-PL_114_A