



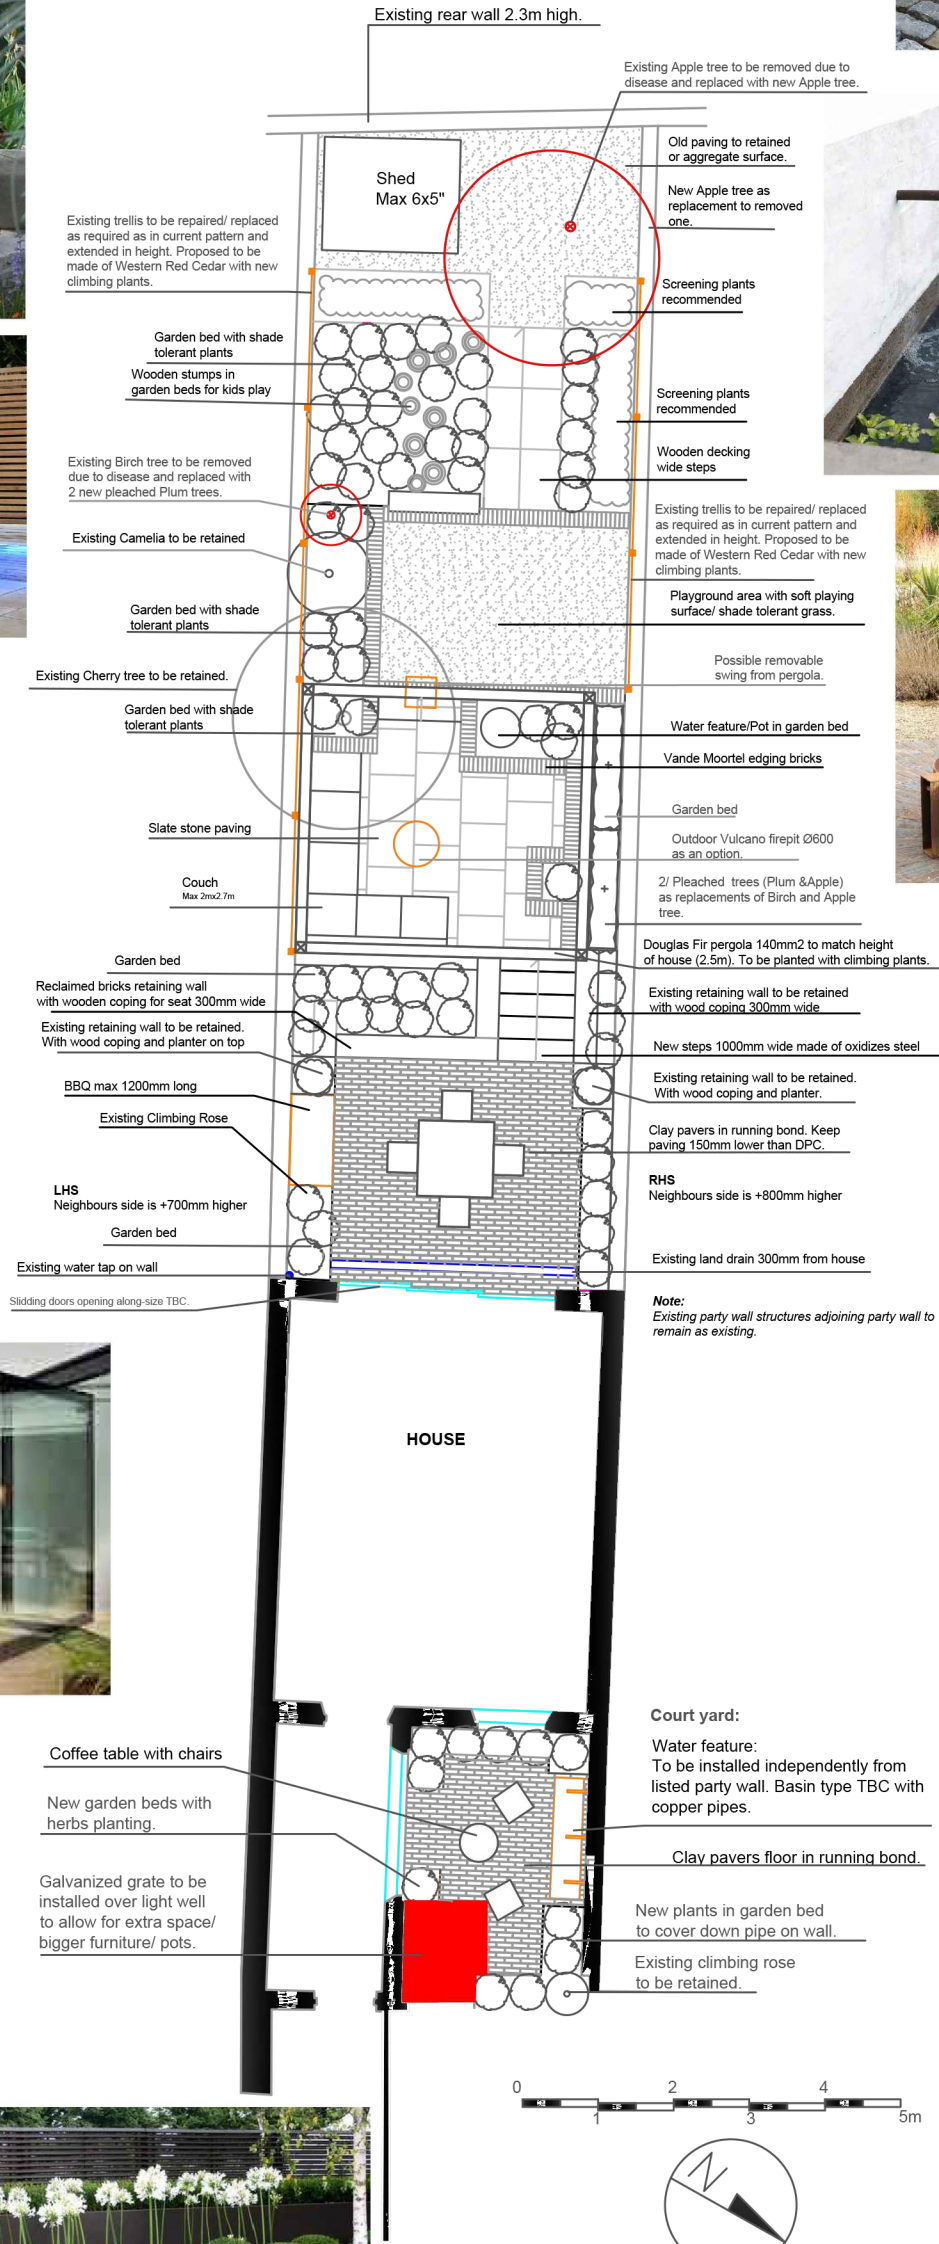


Trained apple tree on fence.



Horizontal slats trellis made of Western Red Cedar.

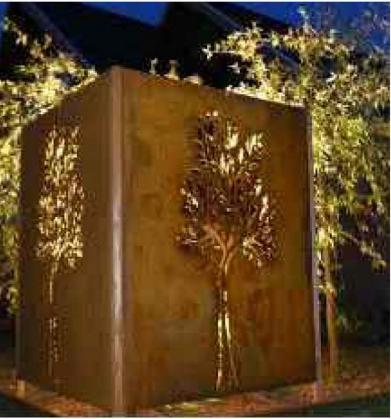


Outdoor Vulcano firepit Ø600

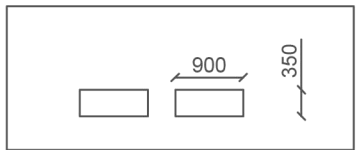


Window boxes front of house  
First floor windows have been measured for windows boxes.





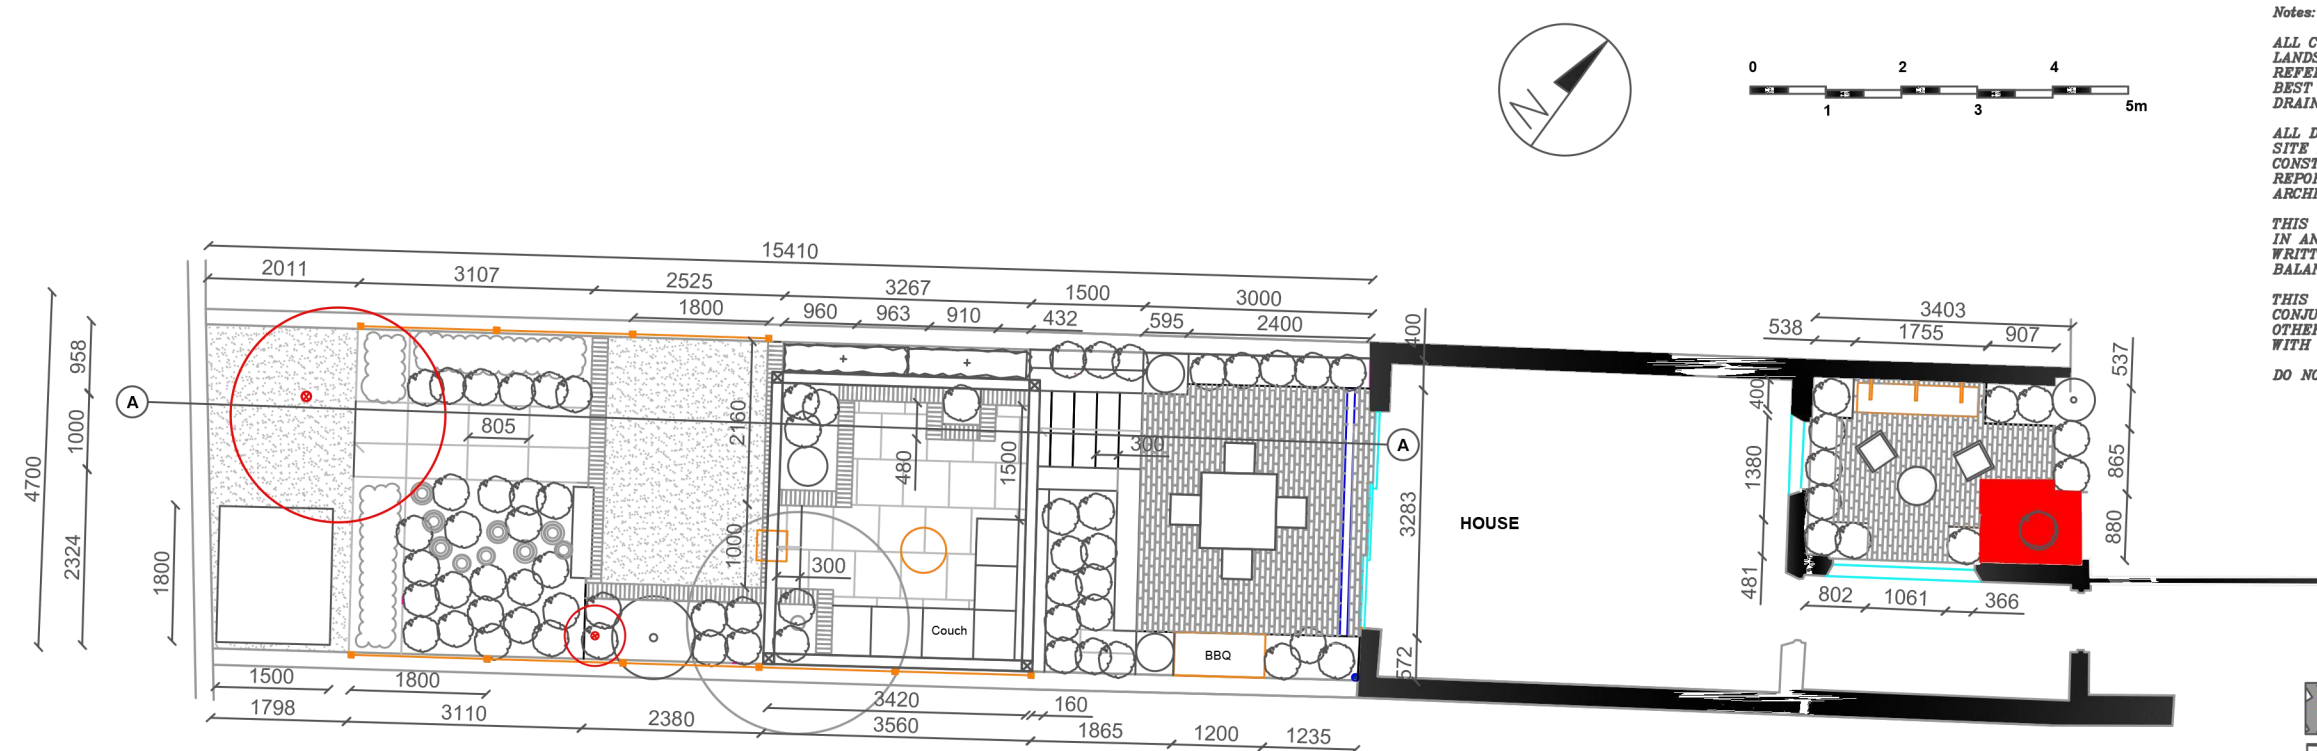

MASTER PLAN  
1:100

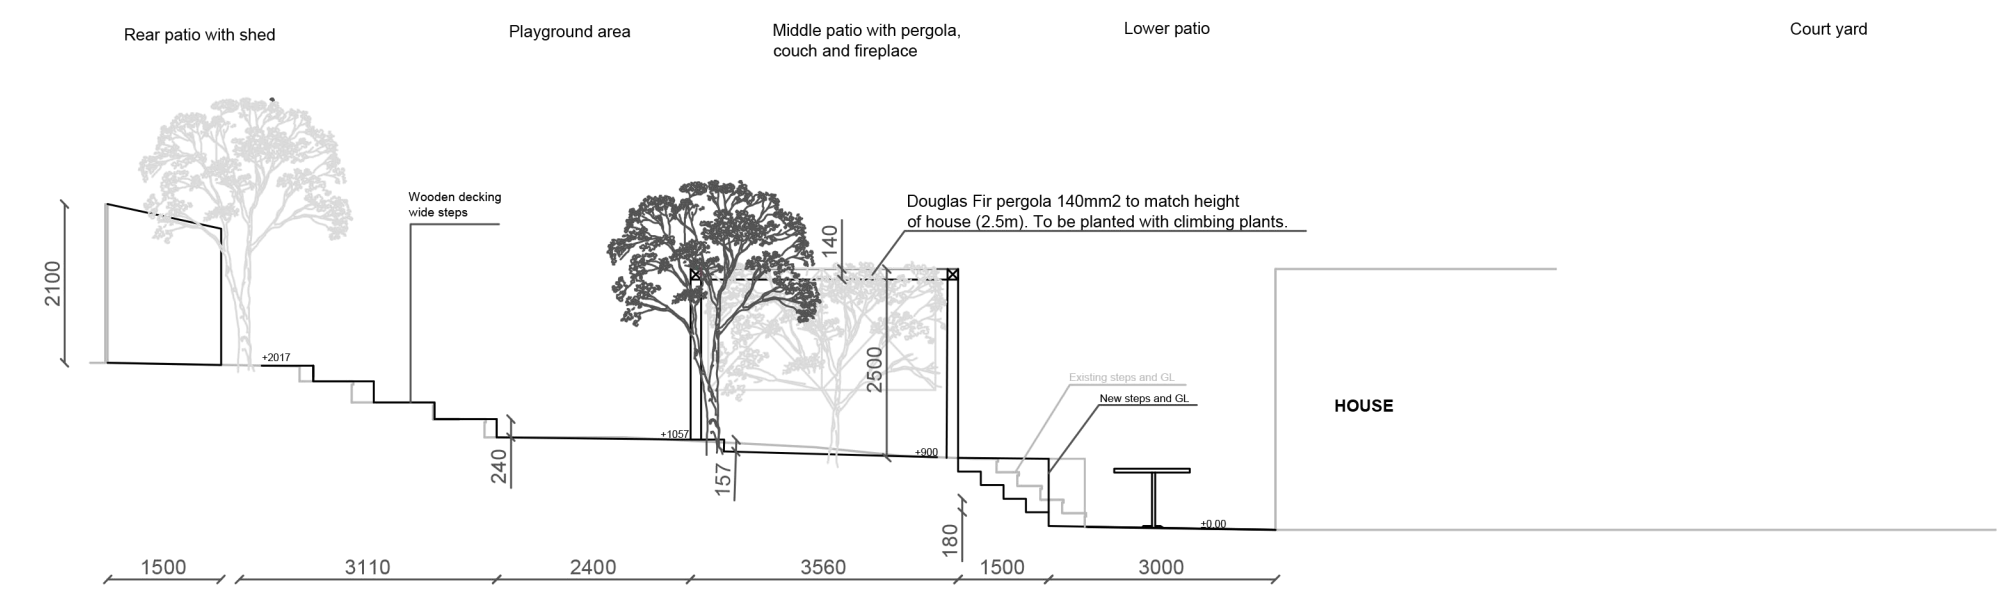

SECTION A-A  
1:100

**Notes:**

ALL CONSTRUCTION DETAILS TO HARD LANDSCAPING STRUCTURES REQUIRE REFERENCE TO WORKING DRAWINGS FOR BEST BUILD UP INC. FOUNDATIONS AND DRAINAGE REQUIREMENTS.

ALL DIMENSIONS TO BE CHECKED ON SITE PRIOR TO THE COMMENCEMENT OF CONSTRUCTION and ANY DISCREPANCY REPORTED TO THE LANDSCAPE ARCHITECT.

THIS DRAWING MAY NOT BE REPRODUCED IN ANY PART OR FORM WITHOUT WRITTEN CONSENT OF NATURES BALANCE.

THIS DRAWING IS TO BE READ IN CONJUNCTION WITH THE ARCHITECTS and OTHER ENGINEERS DRAWINGS TOGETHER WITH THE SPECIFICATIONS.

DO NOT SCALE OFF OF THIS DRAWING.

**KEY:**

Scale 1:100 @A3

- Water feature in court yard
- Pots with plants
- Outdoor furniture
- Screening evergreen hedge
- Wooden stumps among planting
- Clay pavers running bond
- Galvanized grate to be installed over light well
- Slate stone paving
- Douglas Fir pergola 140mm2
- Pleached fruit trees
- Playground area with soft playing surface/ shade tolerant grass.
- Trellis on top of existing brick wall
- Clay pavers edging
- Wooden decking steps
- Aggregate
- New planting
- Fireplace