


A Existing Elevation A  
- 1:20

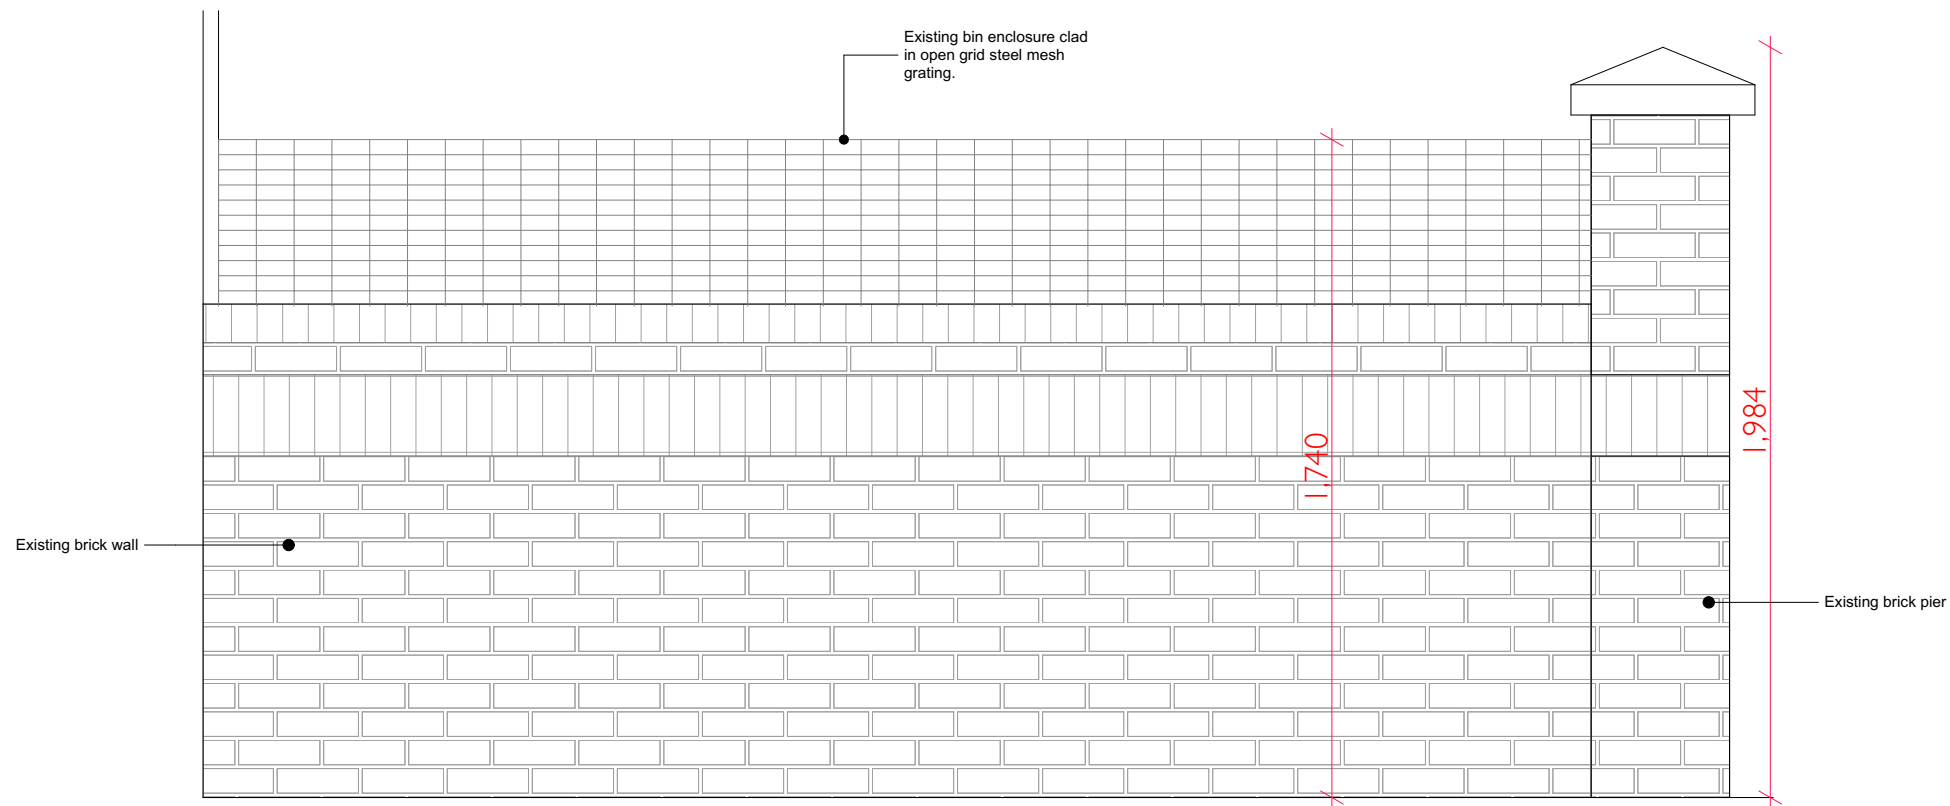

B Existing Elevation B  
- 1:20

Job Title	<b>Annroy</b>
Status	PLANNING APPLICATION
Format	<b>A3</b>
Scale	<b>1:20</b>
Drawn by	
Date	<b>01/09/2017</b>
Revisions	
Architect	<b>trevor home architects</b>  56a Orsman Road London N1 5QJ  T 020 7253 0600 F 020 7253 0608  E info@trevorhome.com
<b>Existing Refuse Store - Elevation A &amp; B</b>	
<b>17187/PLA/04</b>	