

Job Title **Annroy**

Status **PLANNING APPLICATION**


Format **A3**  
Scale **1:20**  
Drawn by  
Date **01/09/2017**

Revisions

Architect **trevor  
home  
architects**  
  
56a Orsman Road  
London  
N1 5QJ  
  
T 020 7253 0600  
F 020 7253 0608  
  
E info@trevorhome.com

**Existing Refuse  
Store - Elevation  
C**

**17187/PLA/05**

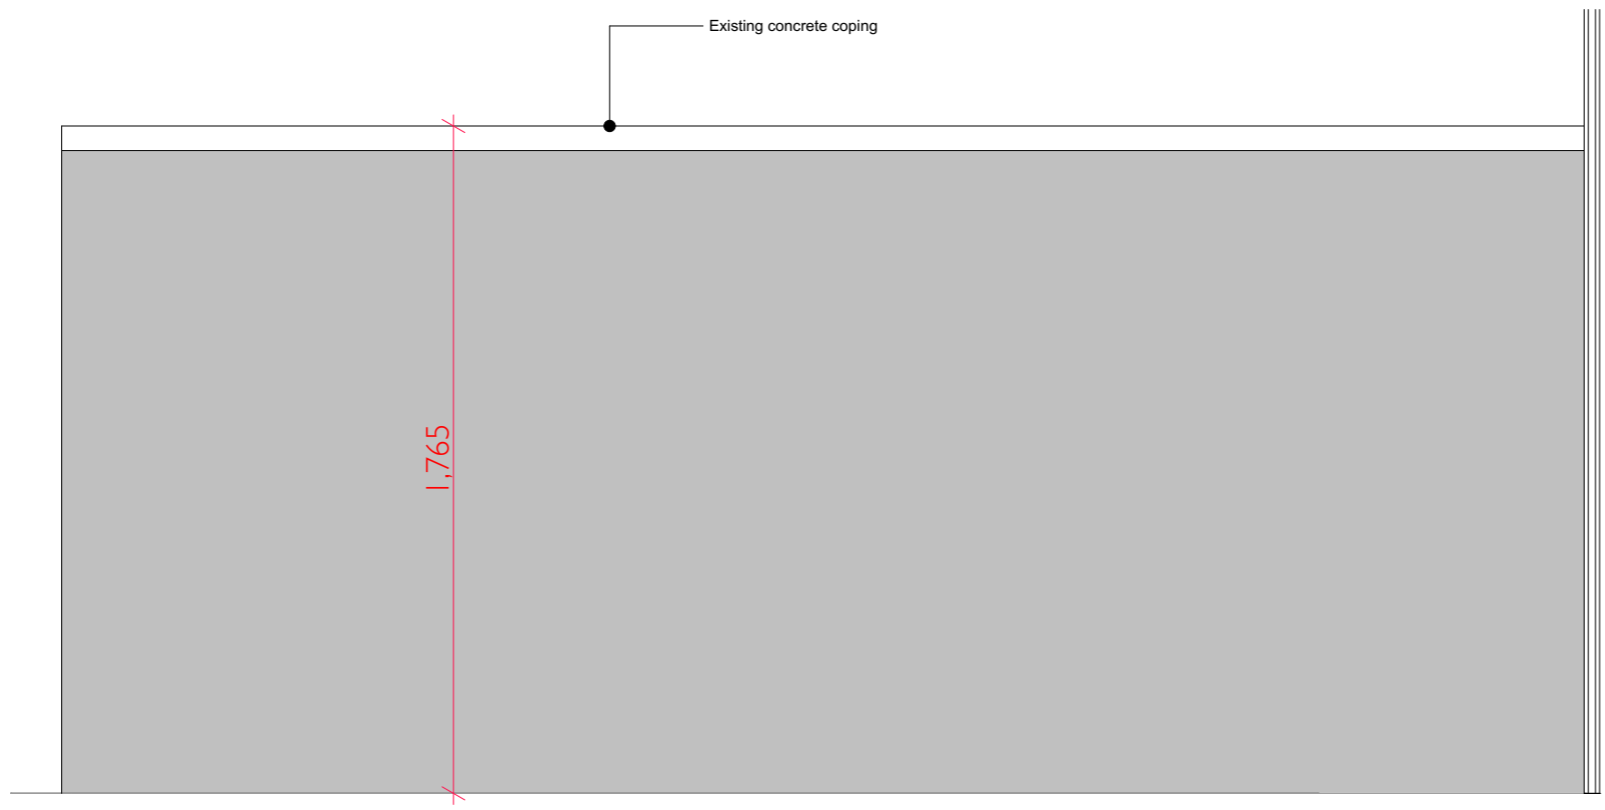

**A**  
- Existing Elevation C  
1:20