


CONDITON E

Section drawing of underfloor heating

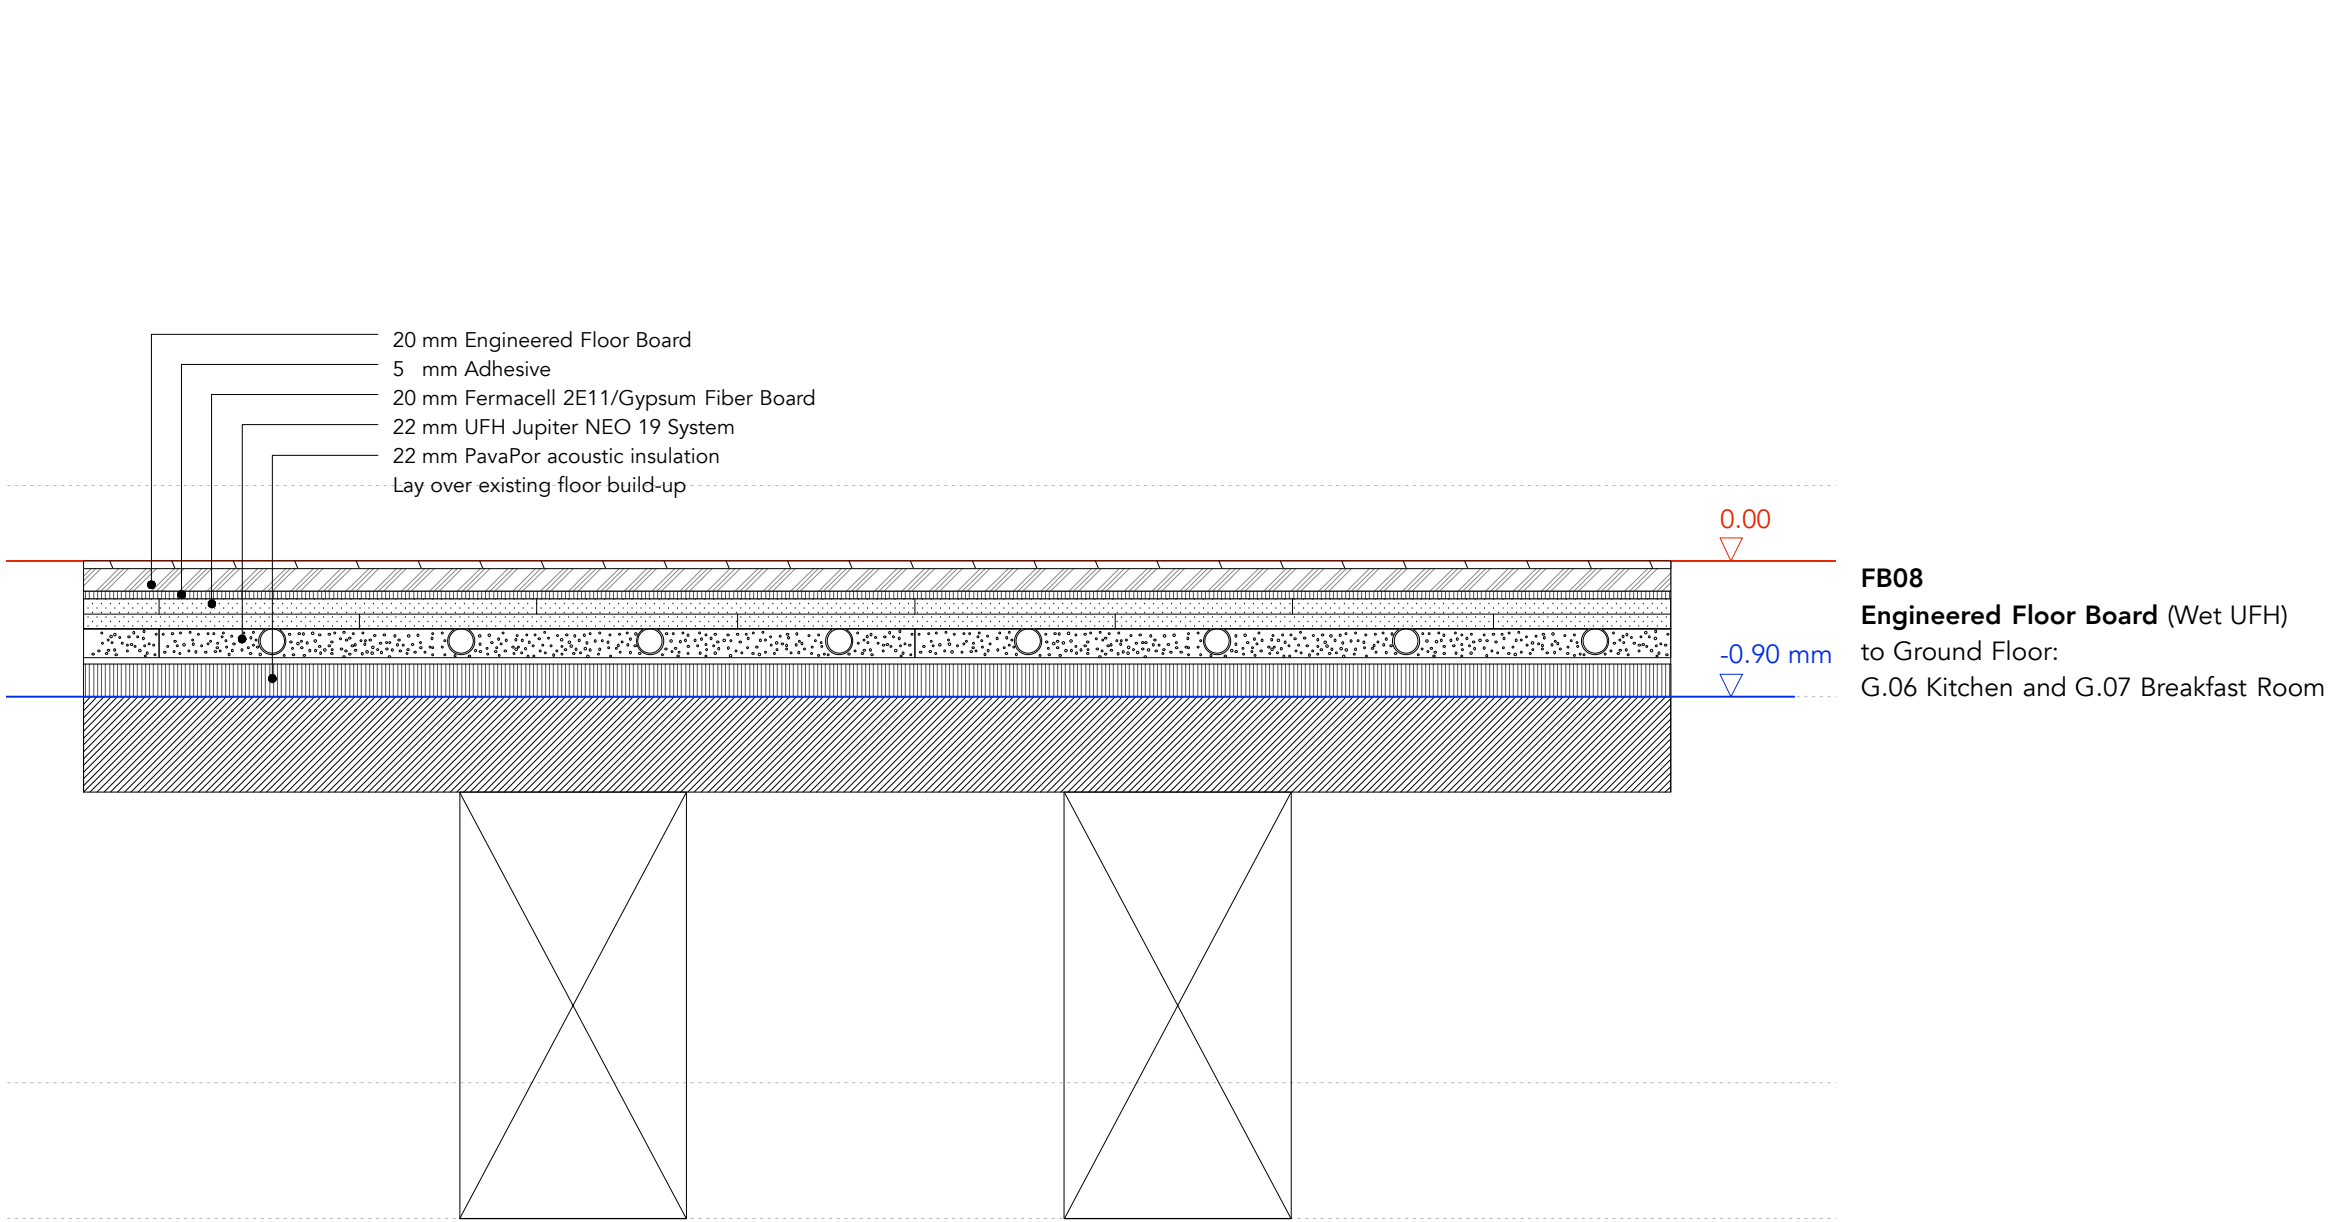

1 Detail 1
Scale: 1:5 A3

RUNDELL ASSOCIATES

Architecture & Design
12 Salem Rd, London W2 4DL
+44 (0)207 483 8360
office@rundellassociates.com
rundellassociates.com



Client	PIERRE DE WECK	
Structural Engineer	James Frith	
Services Engineer	Rod Werninck	
Quantity Surveyor	-	
Project	15 FITZROY SQUARE	
Drawing Title	Floor Build-Up	
	-	
	Detail	
Date	20.08.17	Revision
Scale	1:5 @ A3	
Job No.	3505	
Drawing No.	P600	
Drawn by	ML	Checked SM