


2. Elevation to Bedford Avenue
scale 1/50 @ A1, 1/100 @ A3

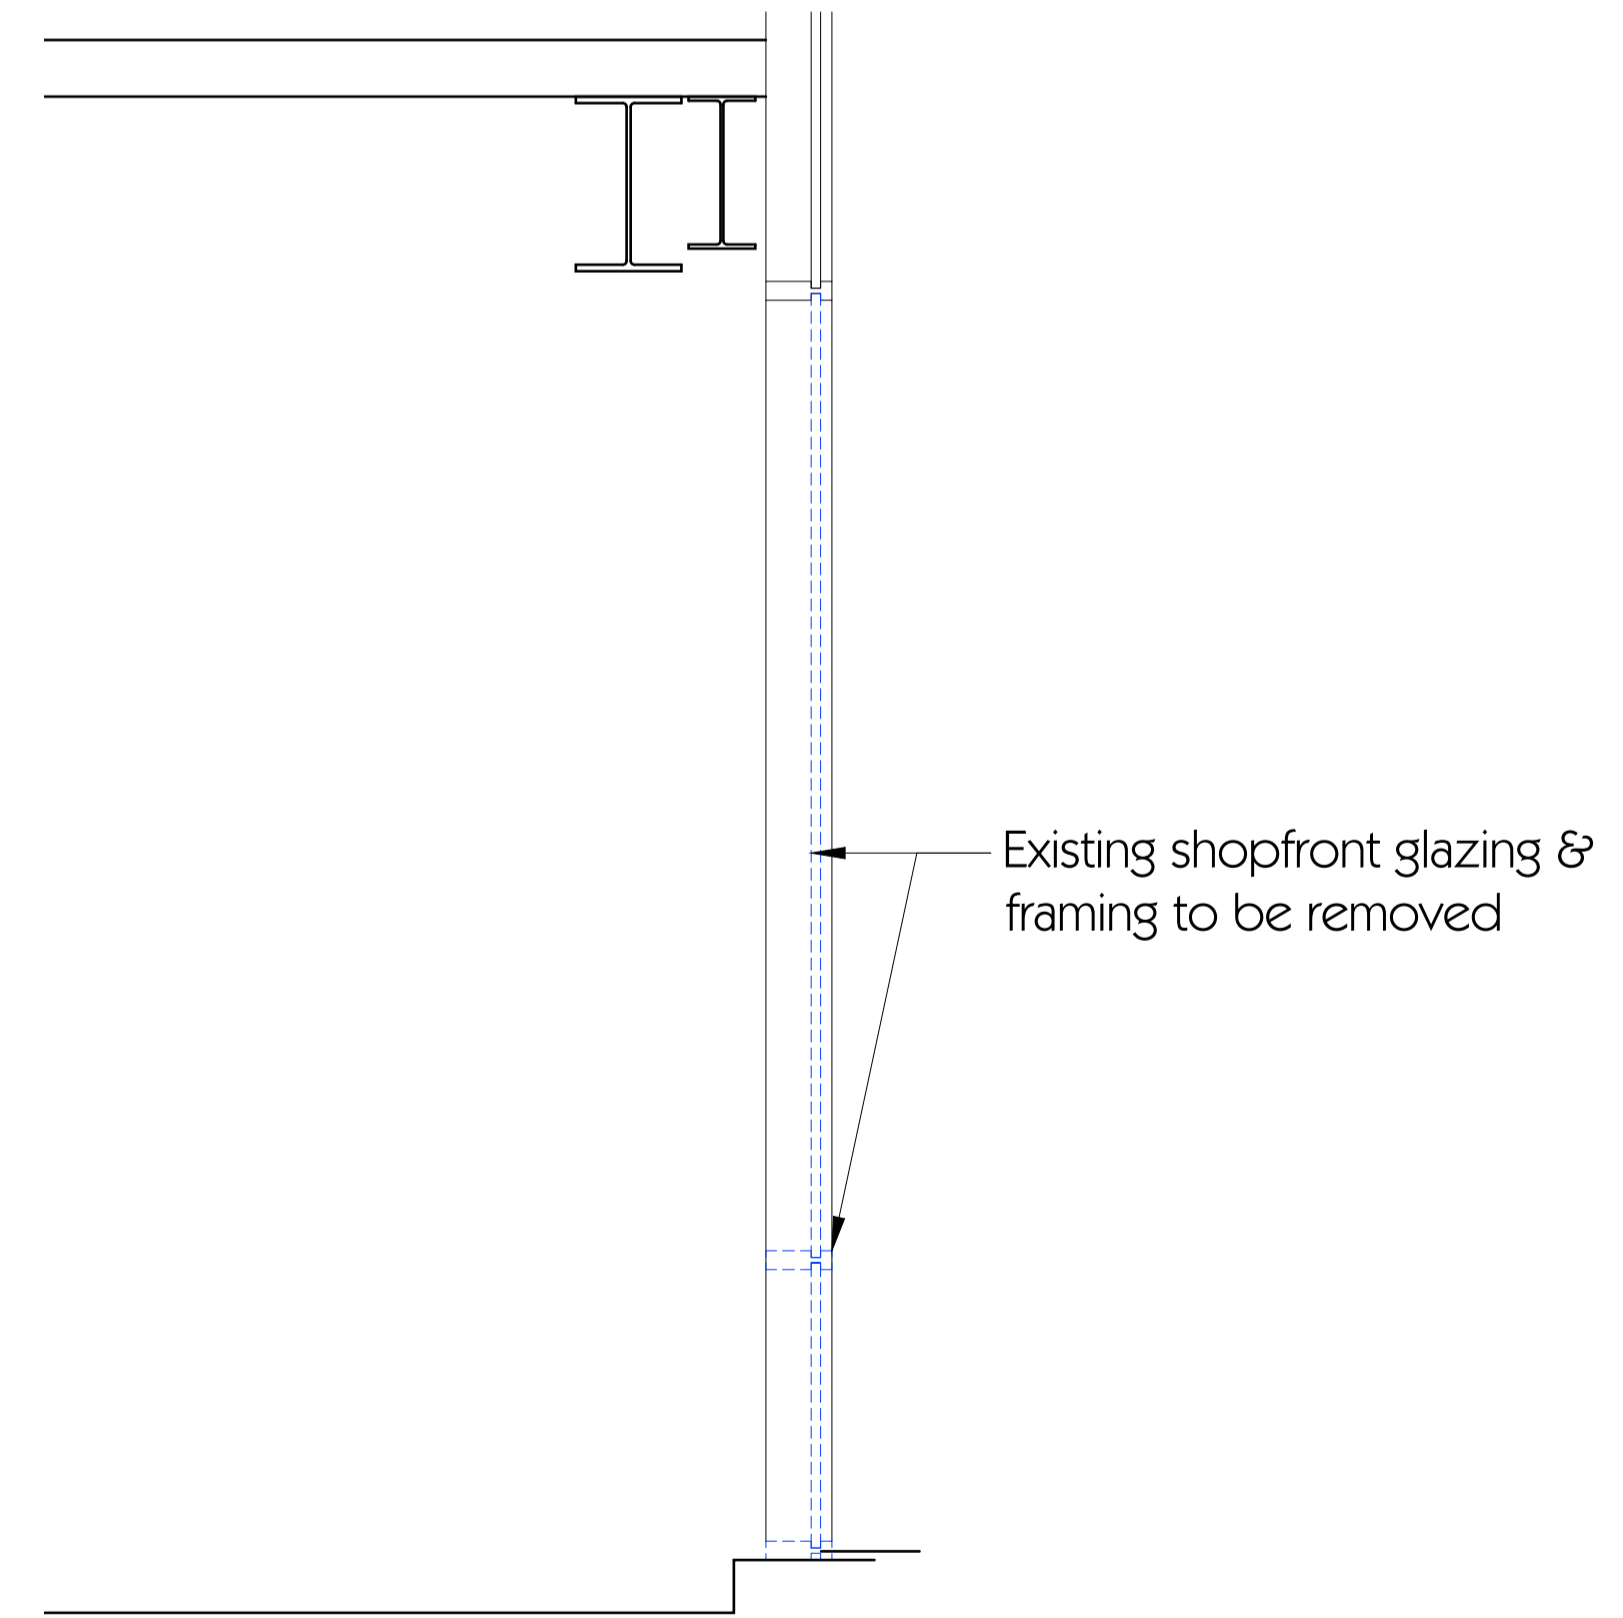

3. Section X-X
scale 1/20 @ A1, 1/40 @ A3

This drawing is to be read in conjunction with all related drawings. Do not scale from this drawing. All dimensions must be checked and verified on site before commencing any work or producing shop drawings. The originator should be notified immediately of any discrepancy.

X	X	X	X	
O	First Issue	29/06/17	SDJ	
rev	description	date	dr by	ap by
original by	SDJ			
				June 17

Ole & Steen
LAGKAGEHUSET

INTERIORS UK
SPECIALIST LEISURE CONTRACTORS

the new oakes
wellington street
oakes
huddersfield
hd3 3ep

t: 01484 646065
f: 01484 645852
e: office@interiors-uk.net
www.interiors-uk.net

client LAGKAGEHUSET		
project OLE & STEEN 1 BEDFORD AVENUE, UNIT 4, FITZROVIA, LONDON WC1B 3AU		
drawing PLAN, ELEVATION & SECTION - AS EXISTING		
computer file	plot date	
project number LAG-XXX	scale as indicated	
drawing number S03	rev 0	issue status PRELIMINARY