

HEA 3B - 4 HEALEY STREET, NW1 8SR

House Development for June Williams

EXISTING SECTIONS A-A AND B-B

Scale 1:100@A3


© Mark Prizeman 2015

20th March 2015

1st September 2015

25th August 2017

EXISTING

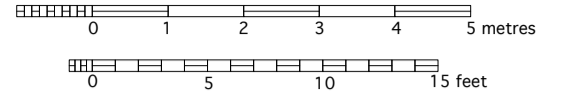

Mark Prizeman AADipl RIBA, chartered architect -

7 Dilke Street, London SW3 4JE


TEL: 020 7460 1348

MOB: 07990 525 869


E-MAIL: markprizeman@hotmail.com

markprizeman@btinternet.com

WEB: www.prizeman.co.uk

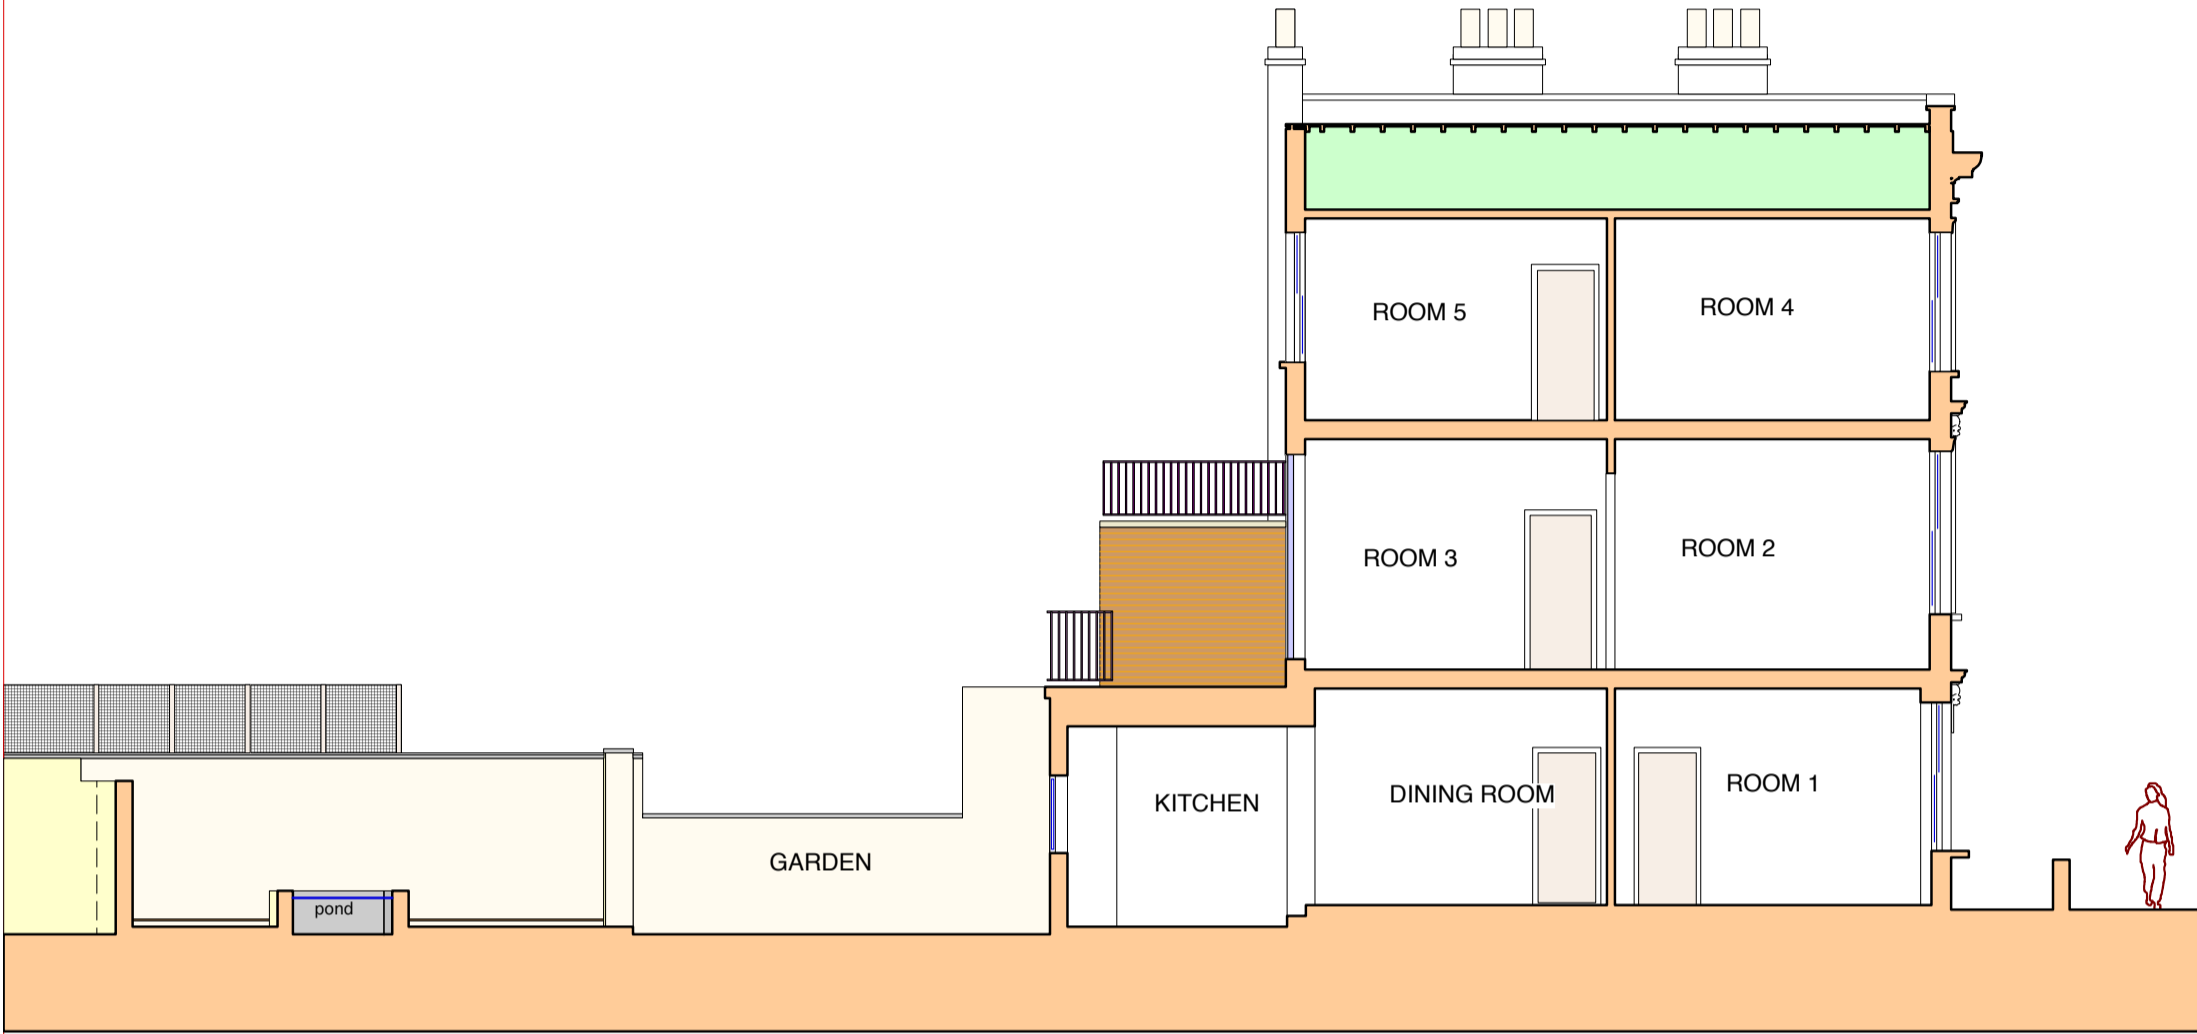

SECTION A-A

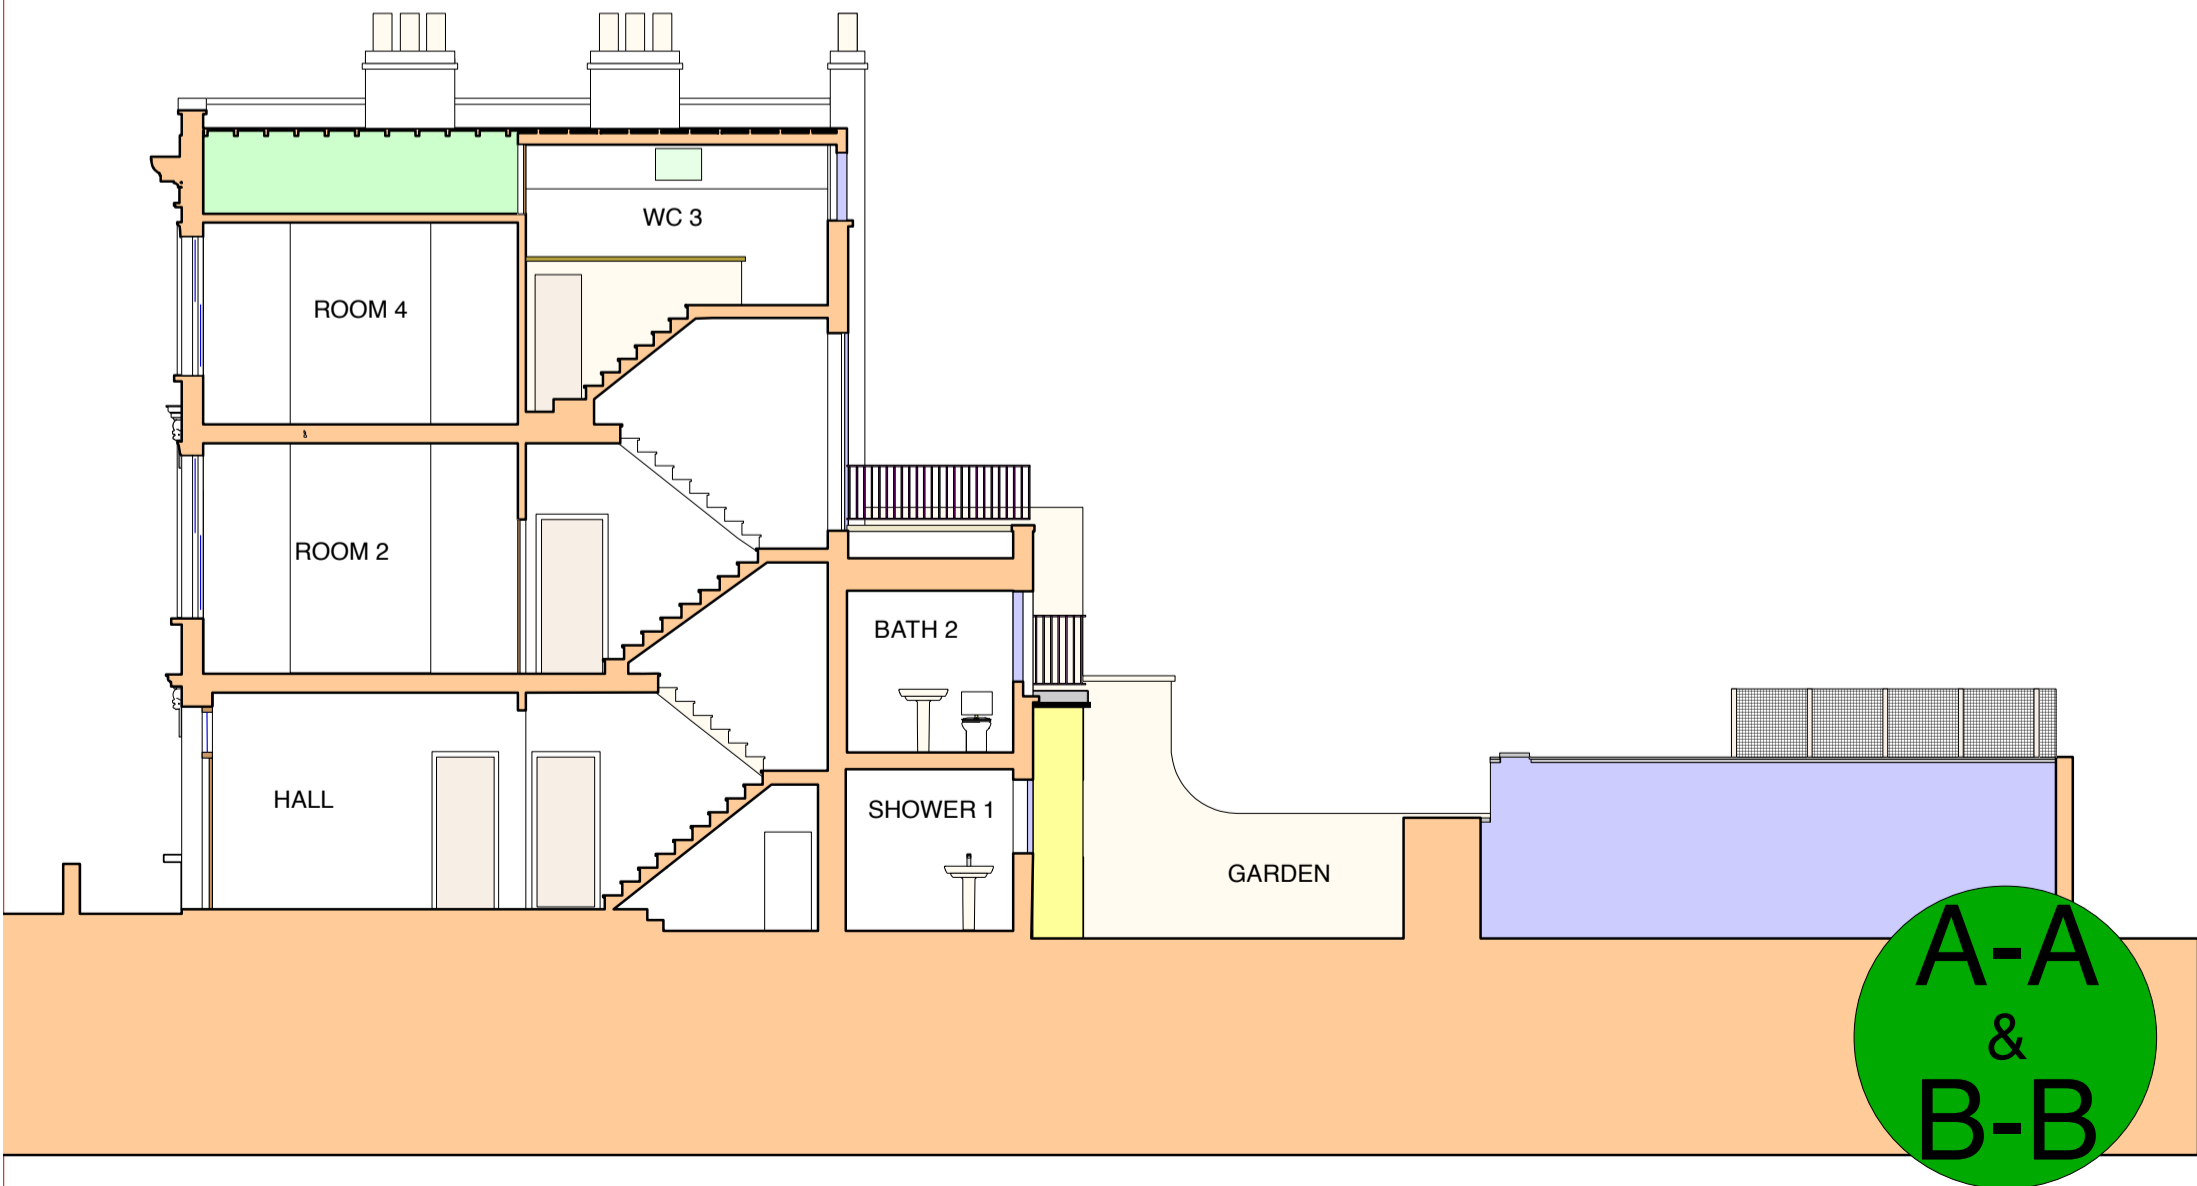

**A-A
&
B-B**