

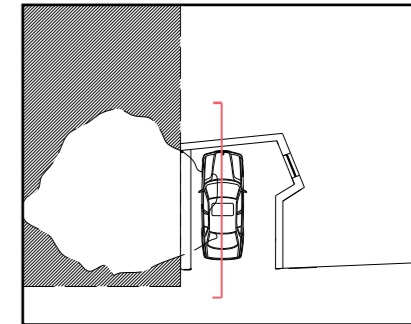


LONG SECTION_ EXISTING

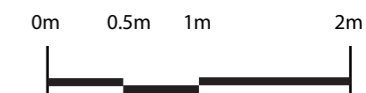

KEY

- 1. Existing parapet
- 2. Roof of recent extension
- 3. Railing
- 4. Existing parapet (to be removed)
- 5. Existing window

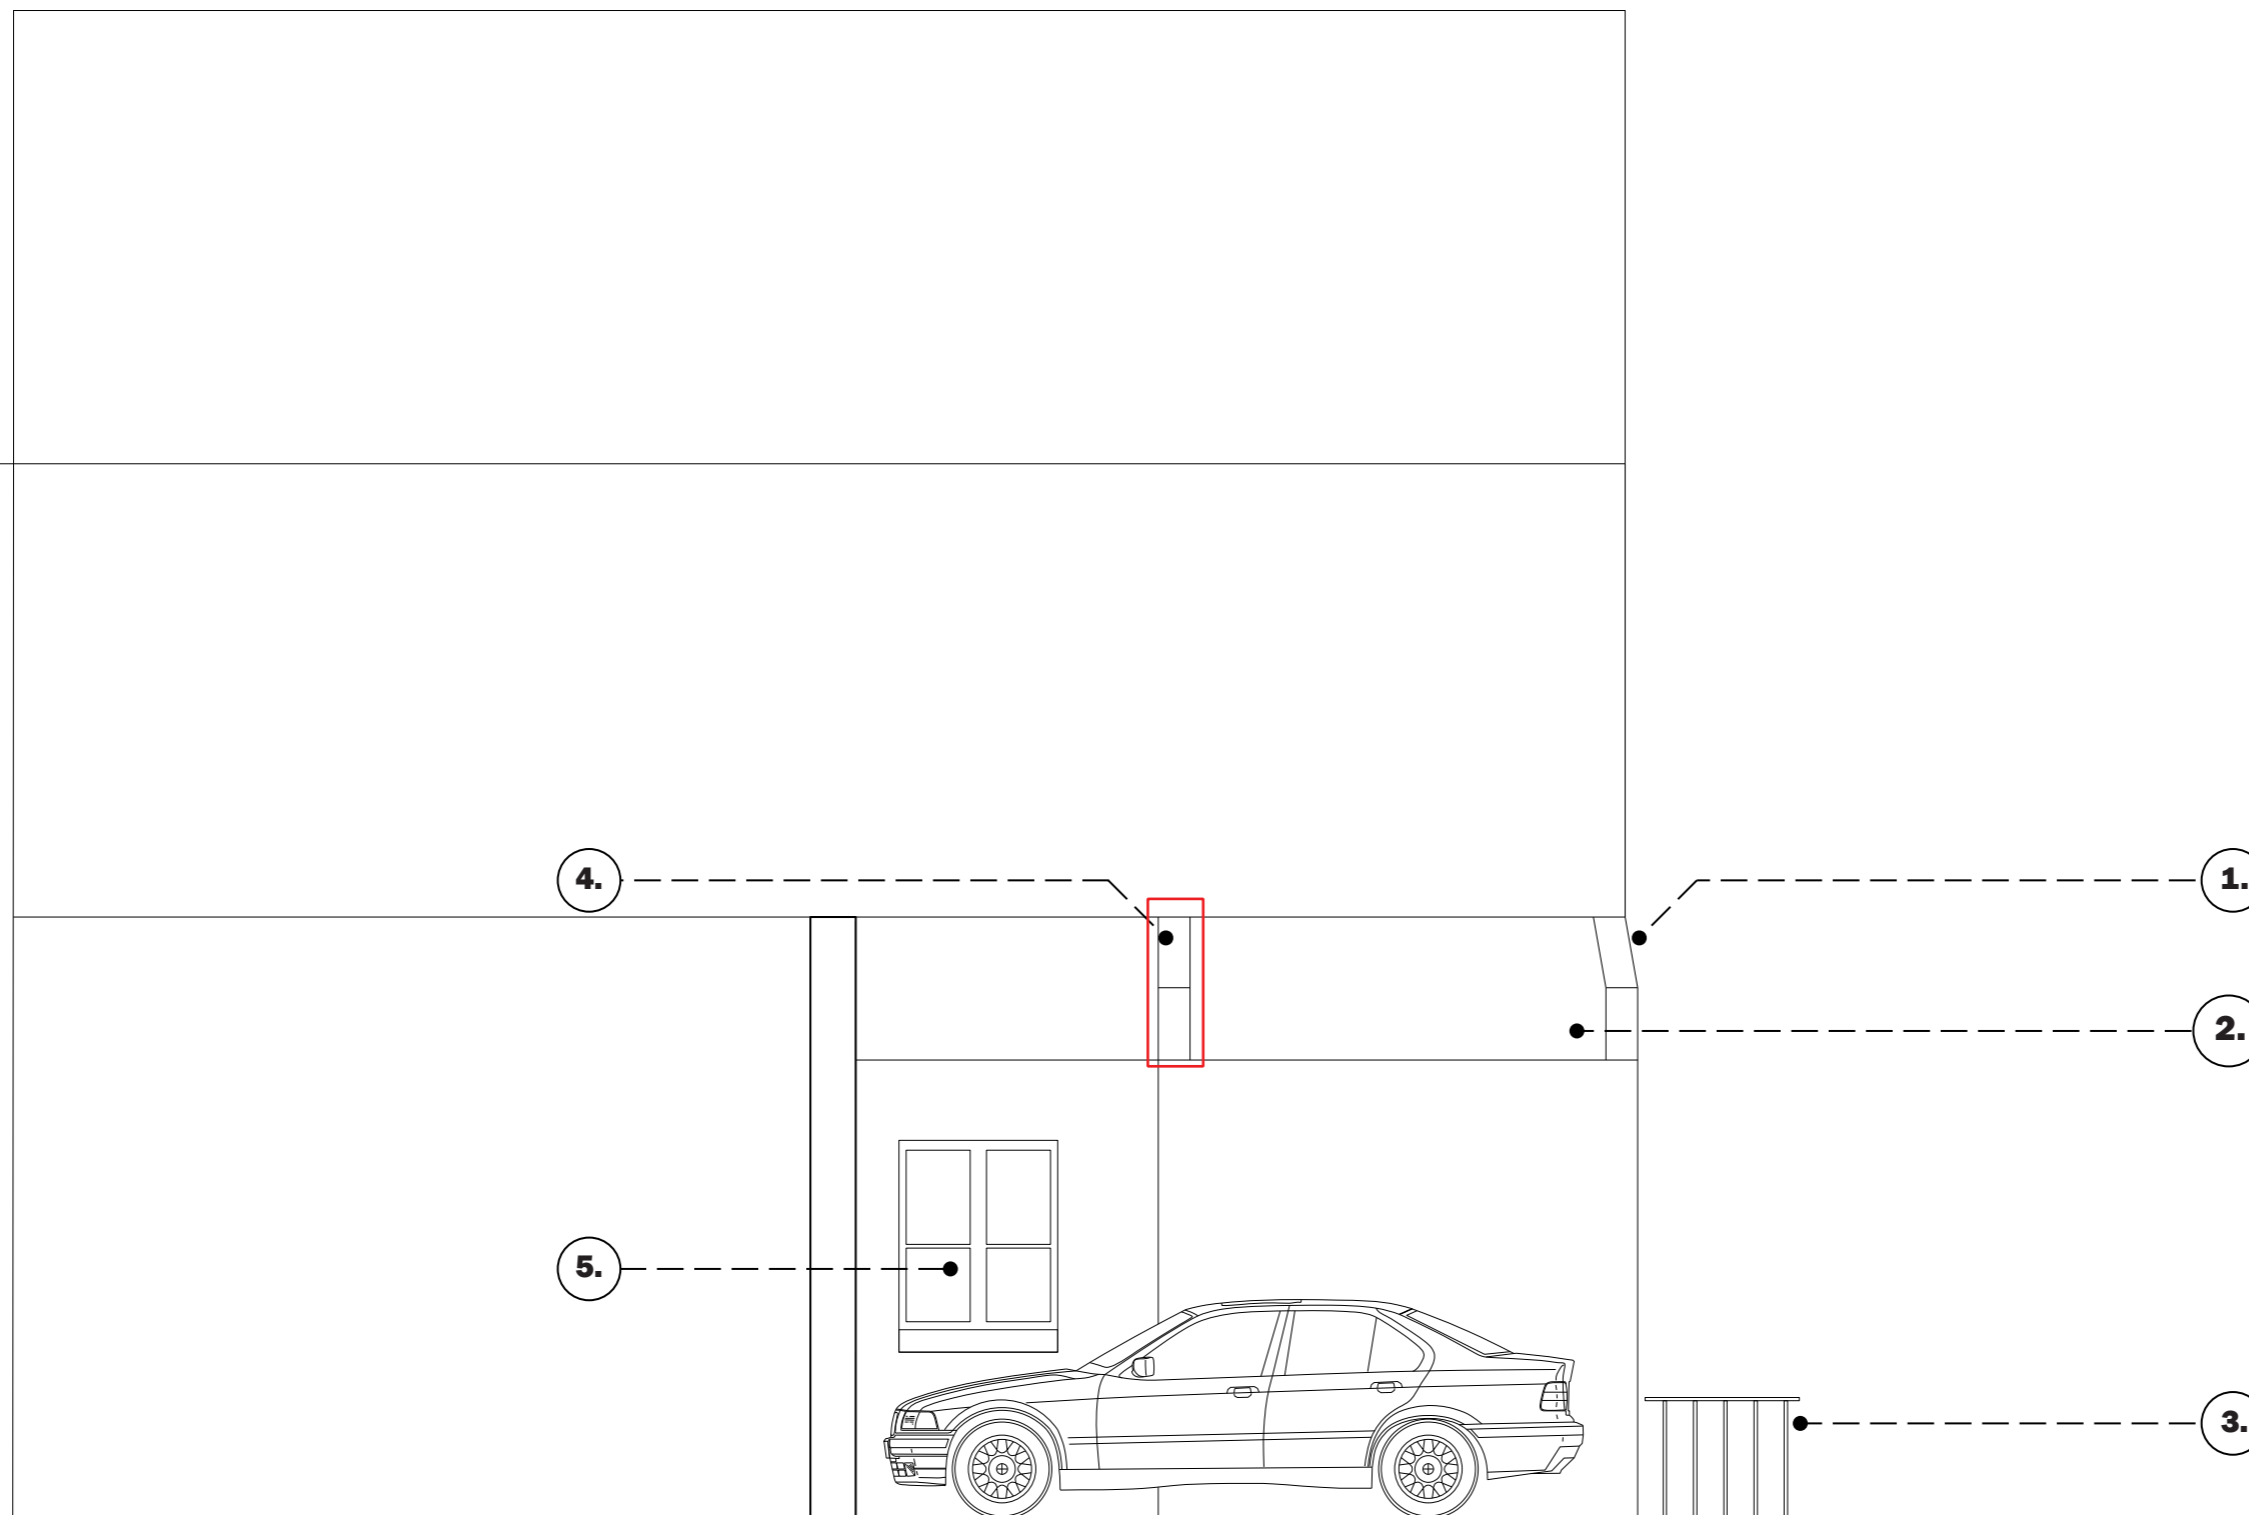

1:50 @ A3

CARLTON TAVERN GARAGE

79 GRAFTON RD
NW5 4BB

4 SEPTEMBER 2017

DRAWING NUMBER: CTG_11