
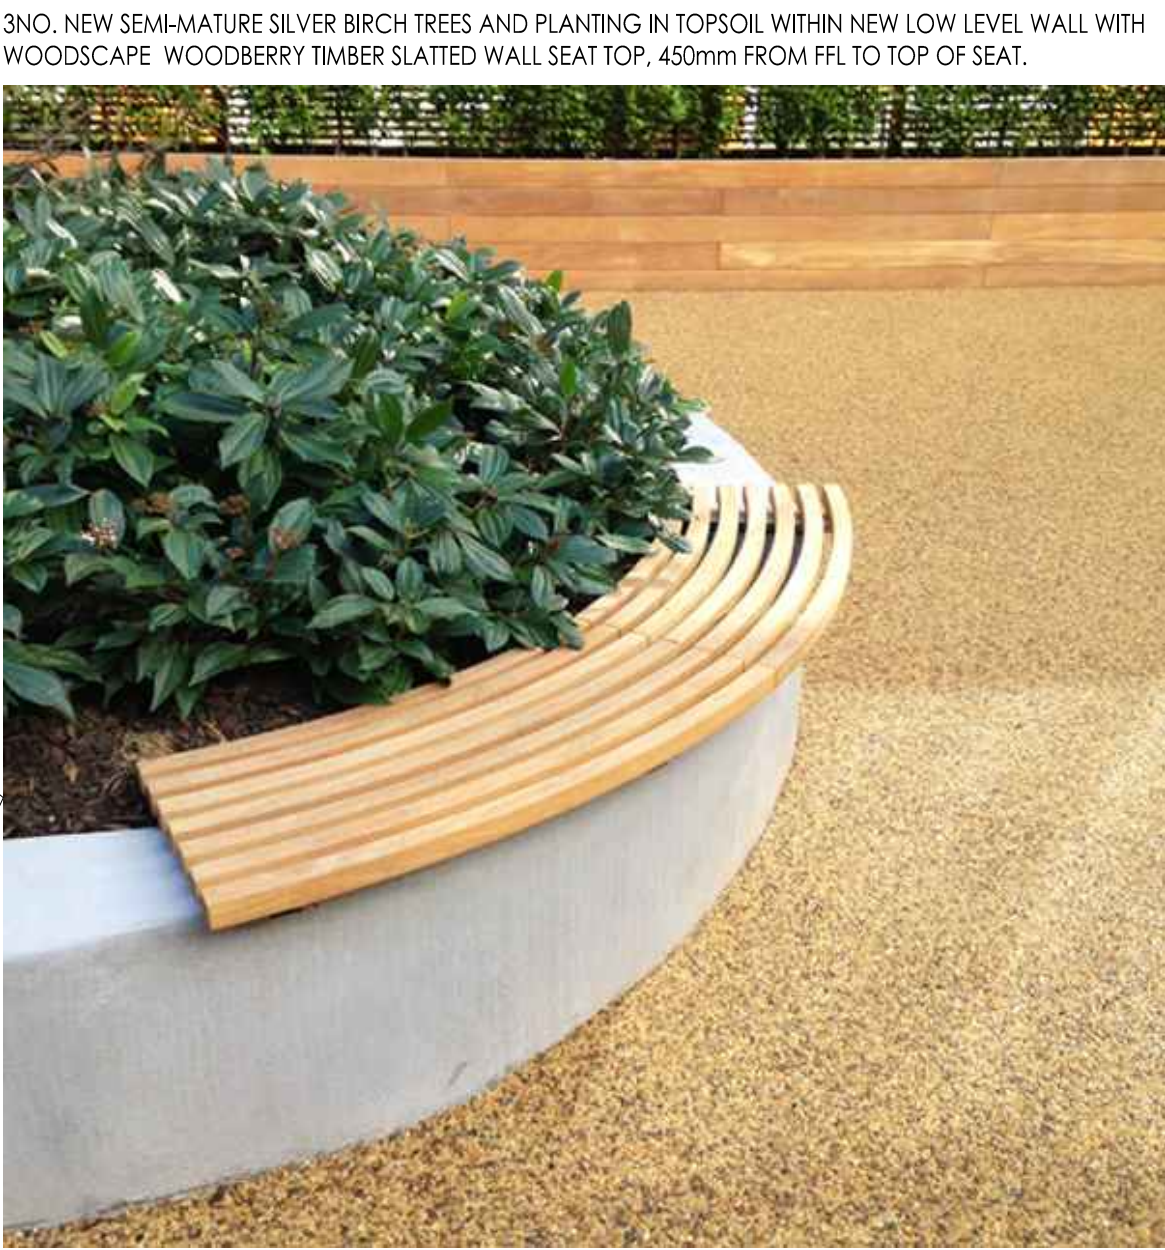


DO NOT SCALE FOR CONSTRUCTION

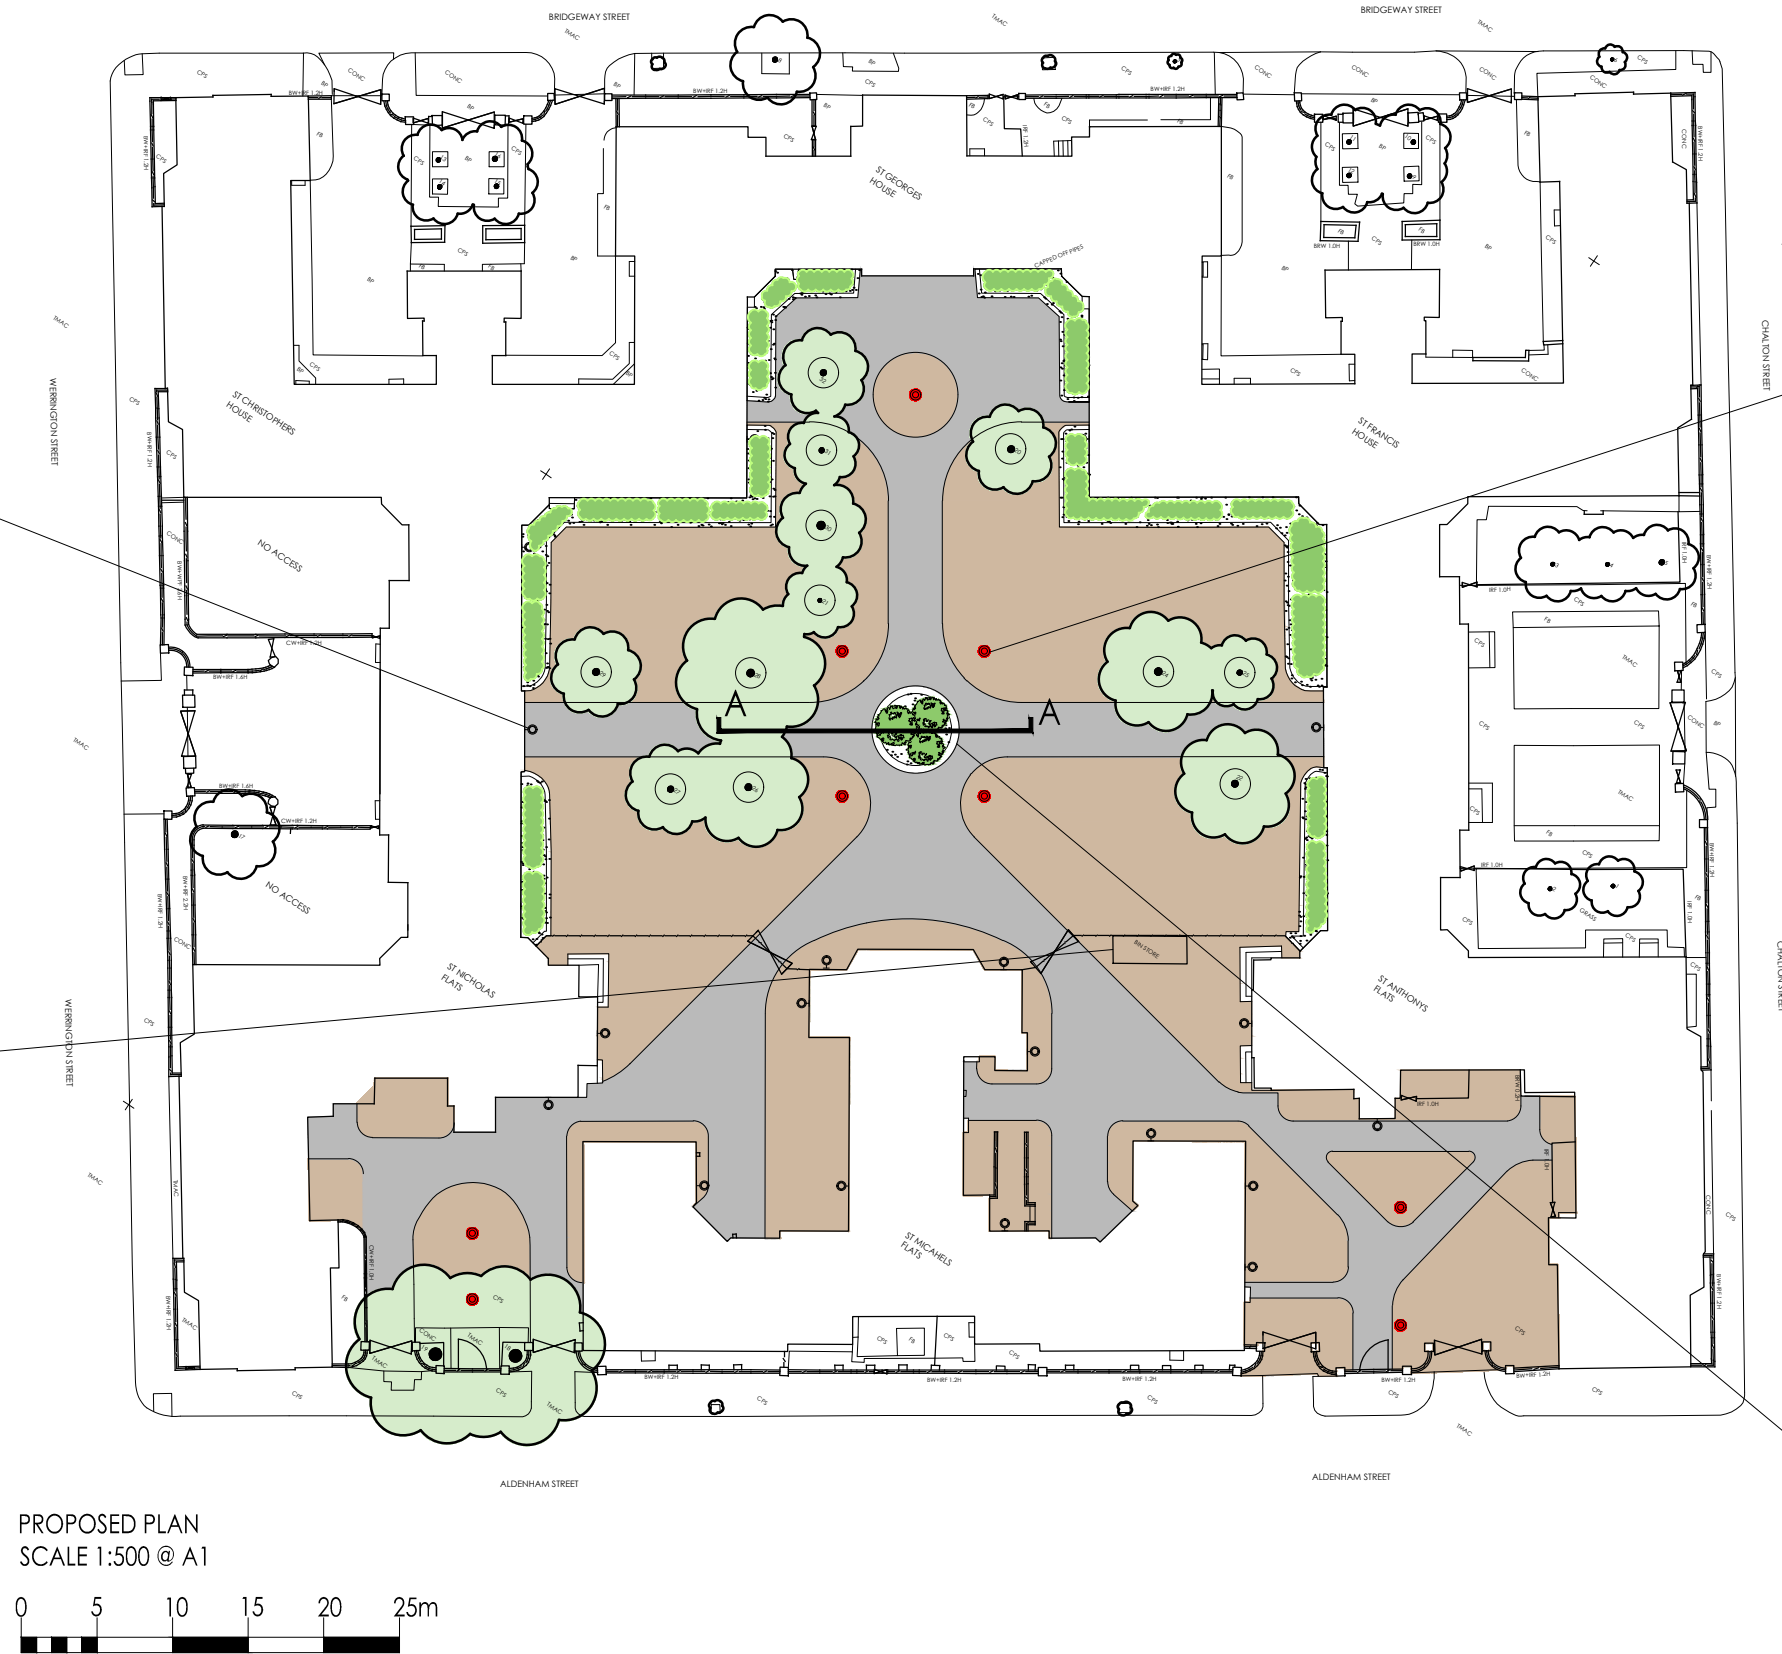

BUILDING SURVEYING
ARCHITECTURE
PROJECT MANAGEMENT
QUANTITY SURVEYING

STUDIOS 1 & 2
OLD KINGS HEAD COURT
11 HIGH STREET
DORKING
SURREY RH4 1AR

T 01306 887070
F 01306 876716
admin@bpg.co.uk
www.bpg.co.uk

Project	
SIDNEY ESTATE LANDSCAPING	
Client	
ORIGIN HOUSING	
	Date AUGUST 2017
Drawn RMC	Checked CB
Scale 1:50 @ A1 1:500 @ A1	For PLANNING
Title	
PROPOSED DETAILS	
Drawing No. 3882/PL03	Rev *