



FLOOR-CEILING SECTION 2

(GROUND FLOOR)

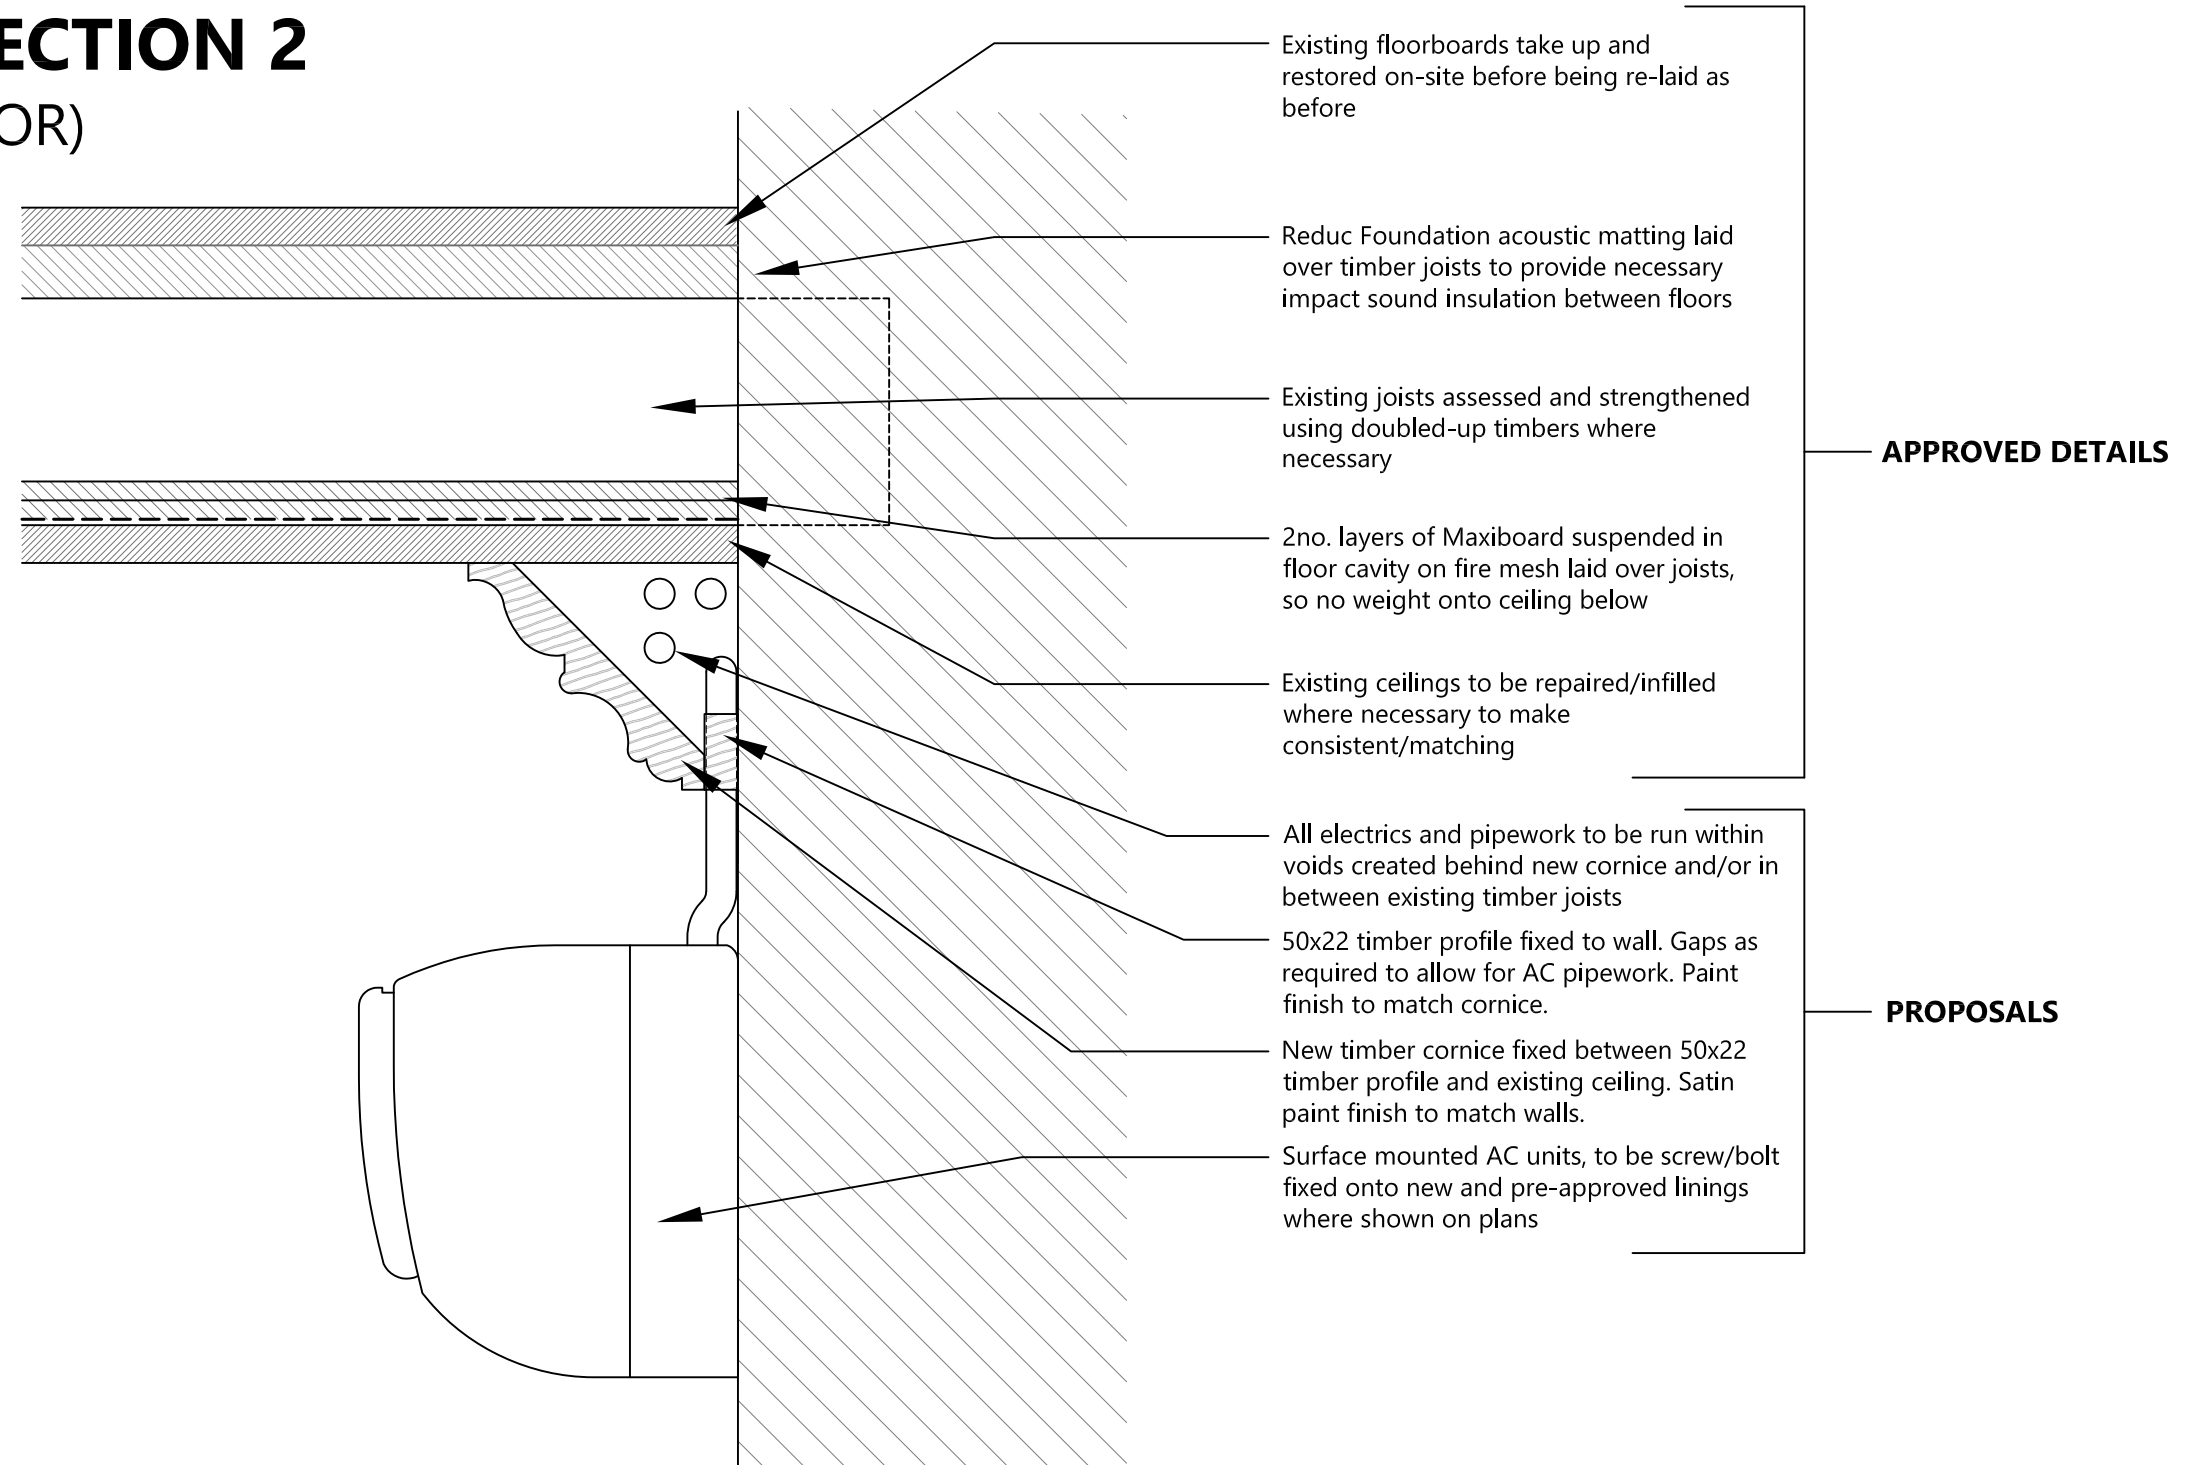

 <p>6th Floor, Queens House, 55-56 Lincoln's Inn Fields. LONDON. WC2A 3LJ Tel: (020) 7391 7100</p>	<p>NOTES: ALL SCALES/DIMS FOR PLANNING PURPOSES ONLY.</p> <table border="1"> <tr> <td>rev/</td> <td>Initial Issue</td> <td>09.08.17</td> </tr> </table>	rev/	Initial Issue	09.08.17	<p>DRAWING TITLE</p> <p>Ceiling Section 2 Ground Floor</p>	<p>PROJECT NAME</p> <p>Air Conditioning Positioning</p>	<p>DATE</p> <p>Aug. 2017</p>
		rev/	Initial Issue	09.08.17			
<p>ADDRESS</p> <p>1 Birkenhead Street London WC1</p>	<p>CLIENT</p> <p>Lonprop Establishment</p>	<p>SCALE</p> <p>1:5@A3</p>	<p>DRAWING NO.</p> <p>22581-AP12</p>				