


Existing Extent of Bedford House

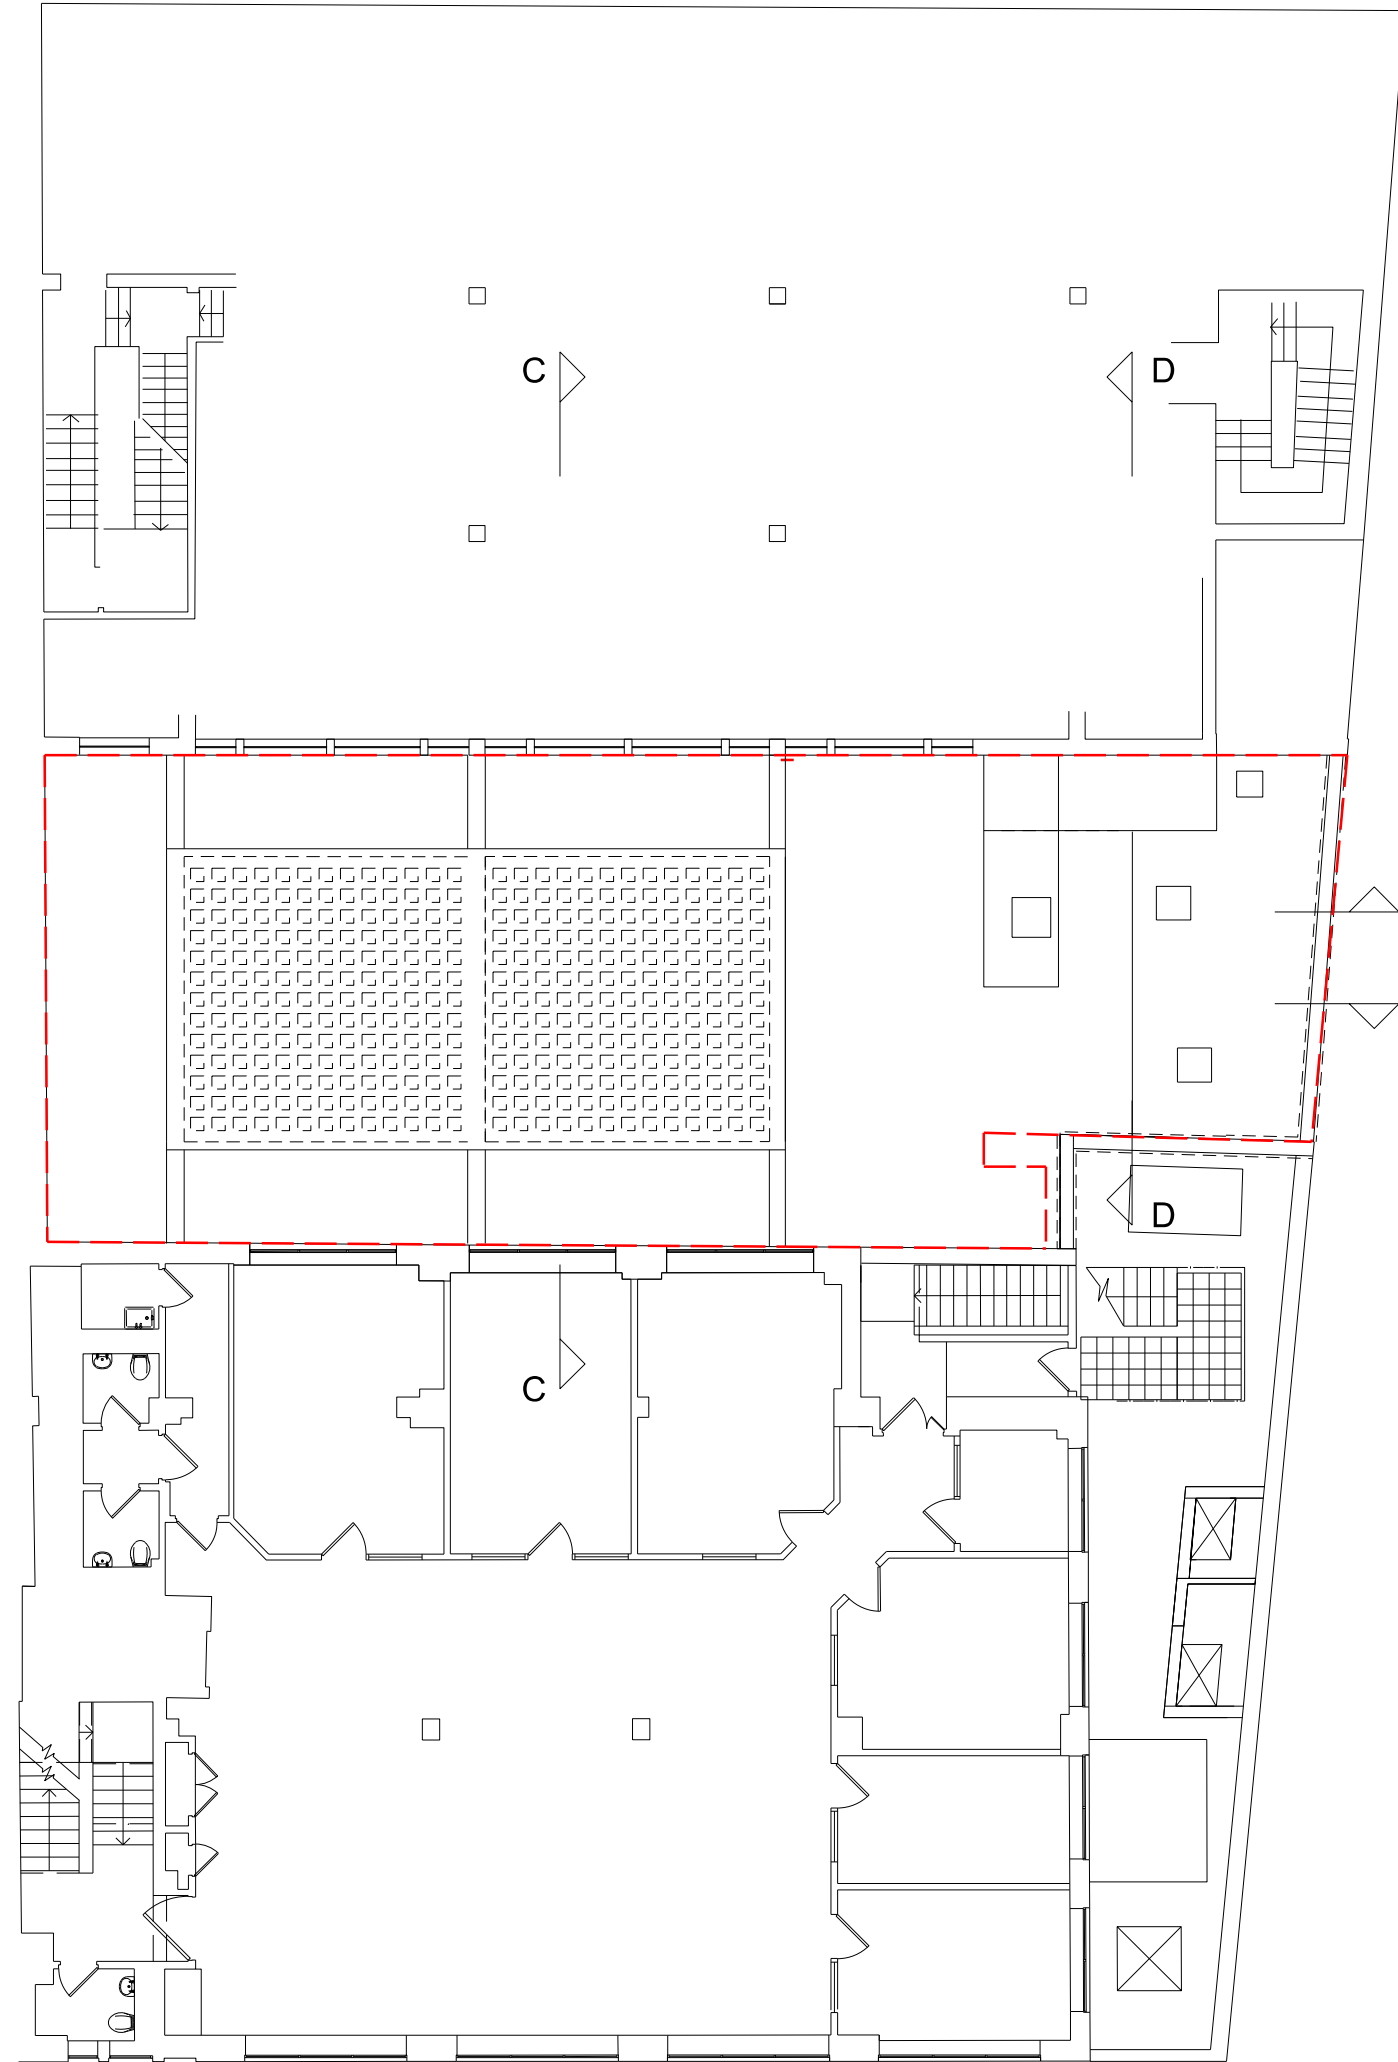

First

[illegible]

Rev	Date	Description
		6a Architects Ragier House 40 Lamb's Conduit Street London WC1N 3LJ t +44 (0)20 7242 5422 f +44 (0)20 7242 3546 post@6a.co.uk www.6a.co.uk
PROJECT: BEDFORD HOUSE		
JOB: 255		
TITLE: EXISTING FIRST FLR & MEZZANINE		
STATUS: Planning		
DATE: 20.12.13	SCALE: 1:100(A1) 1:200(A3)	
REV: -	NUMBER: 0151	
DO NOT SCALE FROM THIS DRAWING. ALL DIMENSIONS ARE TO BE CHECKED ON SITE. THIS DRAWING IS TO BE READ IN CONJUNCTION WITH ALL CONSULTANTS INFORMATION		
DRAWN: AC		INSPECTED: SM