



Notes


1. Do not scale from this drawing, except for planning purposes. Use figured dimensions only.
2. All dimensions must be checked on site prior to commencement of work.
3. Where applicable this drawing is to be read in conjunction with other consultants' drawings.
4. Streetwise Licence No.100647474.

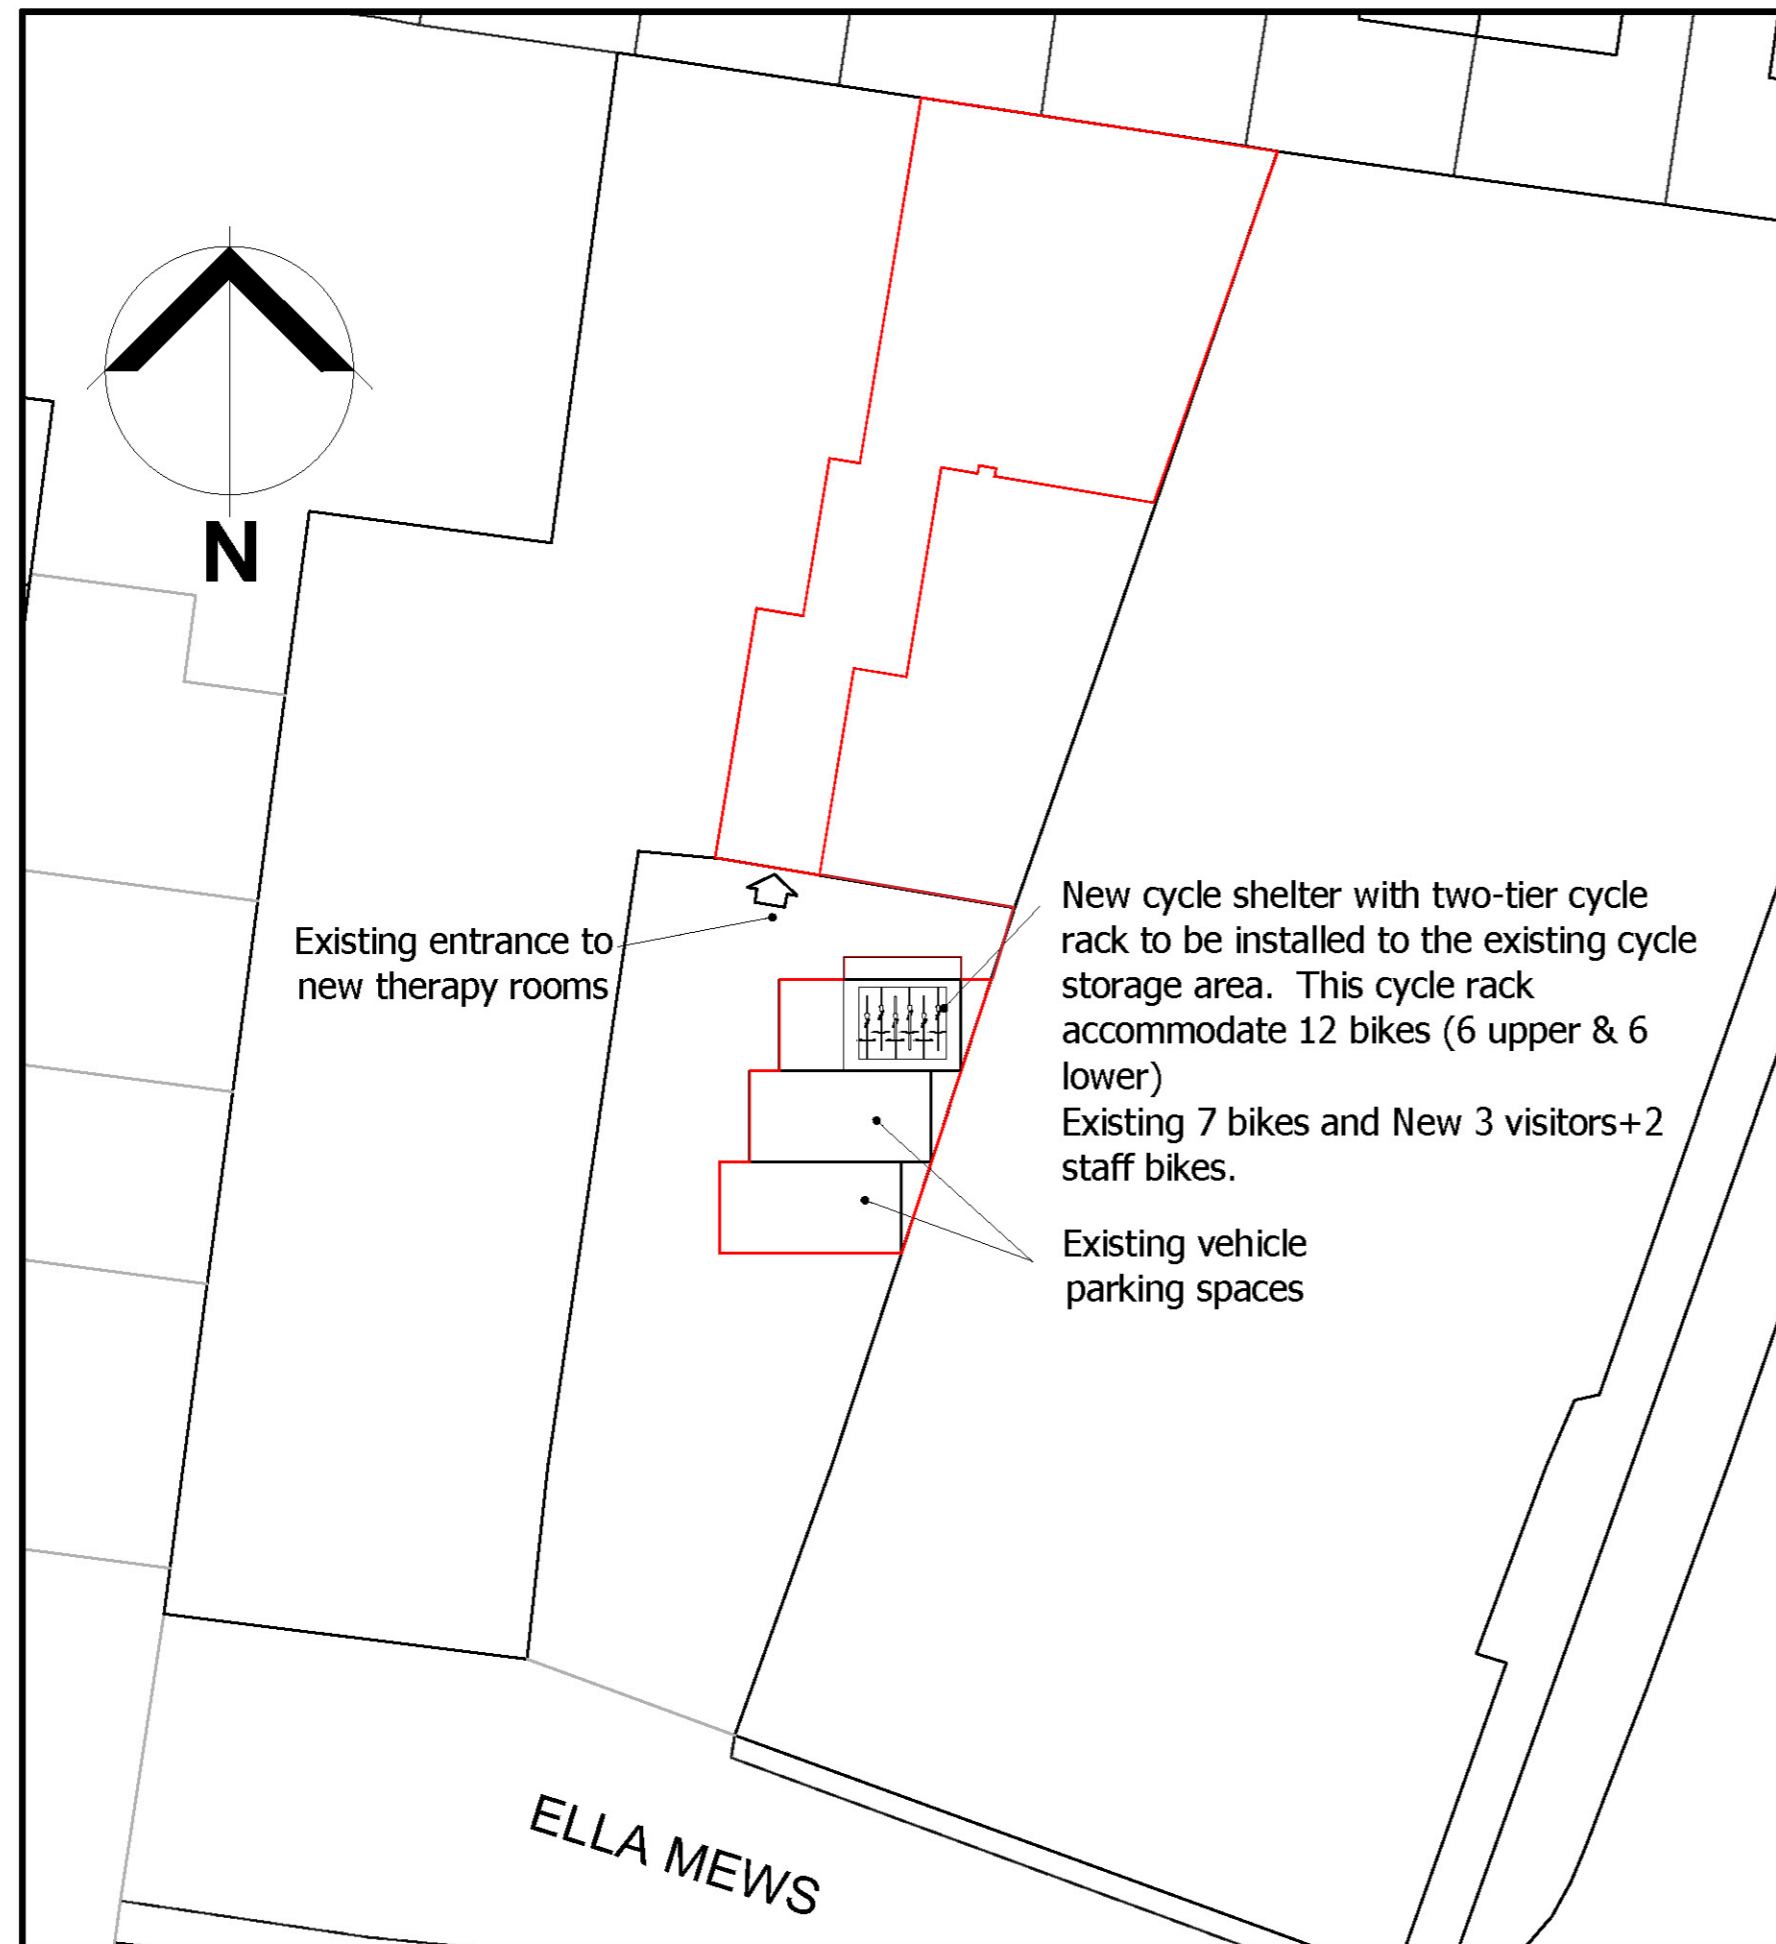

PROPOSED BLOCK PLAN
Scale 1:200

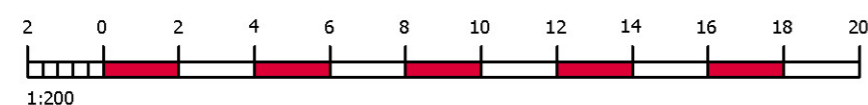

LOCATION PLAN
Scale 1:1250

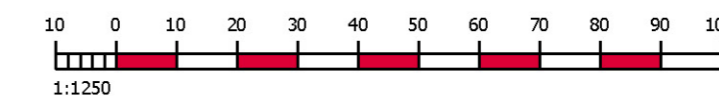

Rev	Date	Amendment	Checked

Chichester Architectural Design
Ayumi Addison
Mobile 07775968067
ayumiaddison@gmail.com

For
SF Therapy

Project
**New Therapy Rooms
5 Ella Mews
London
NW3 2NH**

Drawing	Scale
Location Plan	1:1250@A2
Block Plan	1:200@A2

Date 16.08.17 Drawn AA Checked

Job number	Drawing number	Revision
1701	PL-03	