


1. EXISITING FIRST FLOOR FRONT SECTION

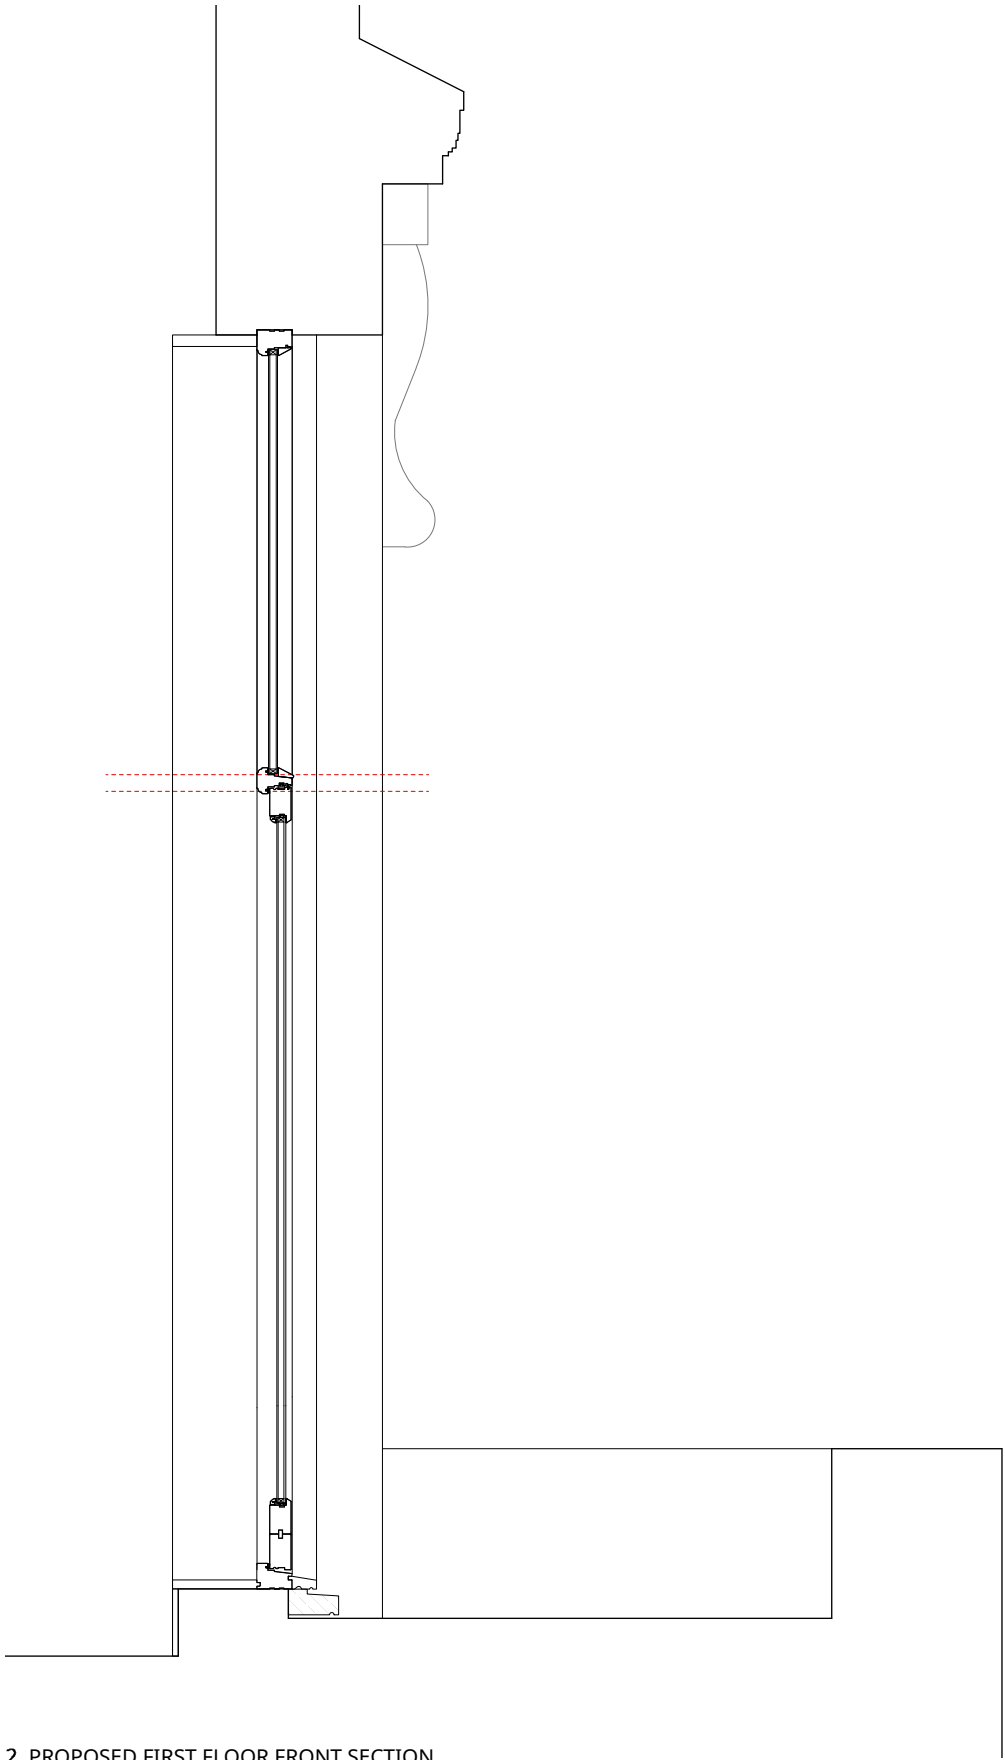

2. PROPOSED FIRST FLOOR FRONT SECTION

REV.	DATE	NOTES
A	30.08.17	Issued for Planning

NOTES

FOR PLANNING APPLICATION PURPOSES ONLY



PROJECT	CLIENT
7C Lancaster Drive London NW3 4EY	Mrs. Levy

DRAWING TITLE	JOB NO.	DRAWING	REV.
Existing and Proposed Detailed Section First Floor	7LD	EX 62	A
SCALE @ A1	SCALE @ A3	DRAWN	DATE
1:10	1:20	MD	08.17