Any discrepancies in dimensions or detail to be reported to the architect immediately. This drawing is to be read in conjunction with all relevant architectural, structural and services drawings.


This drawing remains the copyright of Robert Savage Associates and may not be copied or used without their prior consent 0 500 1000 1500 2000 2500 3000 BAR SCALE IN MILLIMETRES 1:50 revisions VICTOR NEWSOME EXISTING PLANS, AND LOCATION PLAN @ 1:1250 project
4 ELIZABETH MEWS
LONDON NW3 4TL

> scale 1:50 & 1:1250

date SEPT 2017

drg. no. 01594/TP01

Robert Savage & Associates architects designers structural engineers 11 Eton Garages, Lancaster Grove, Telephone: 020 7433 3561 Belsize Park, London NW3 4PE Facsimile: 020 7433 3716

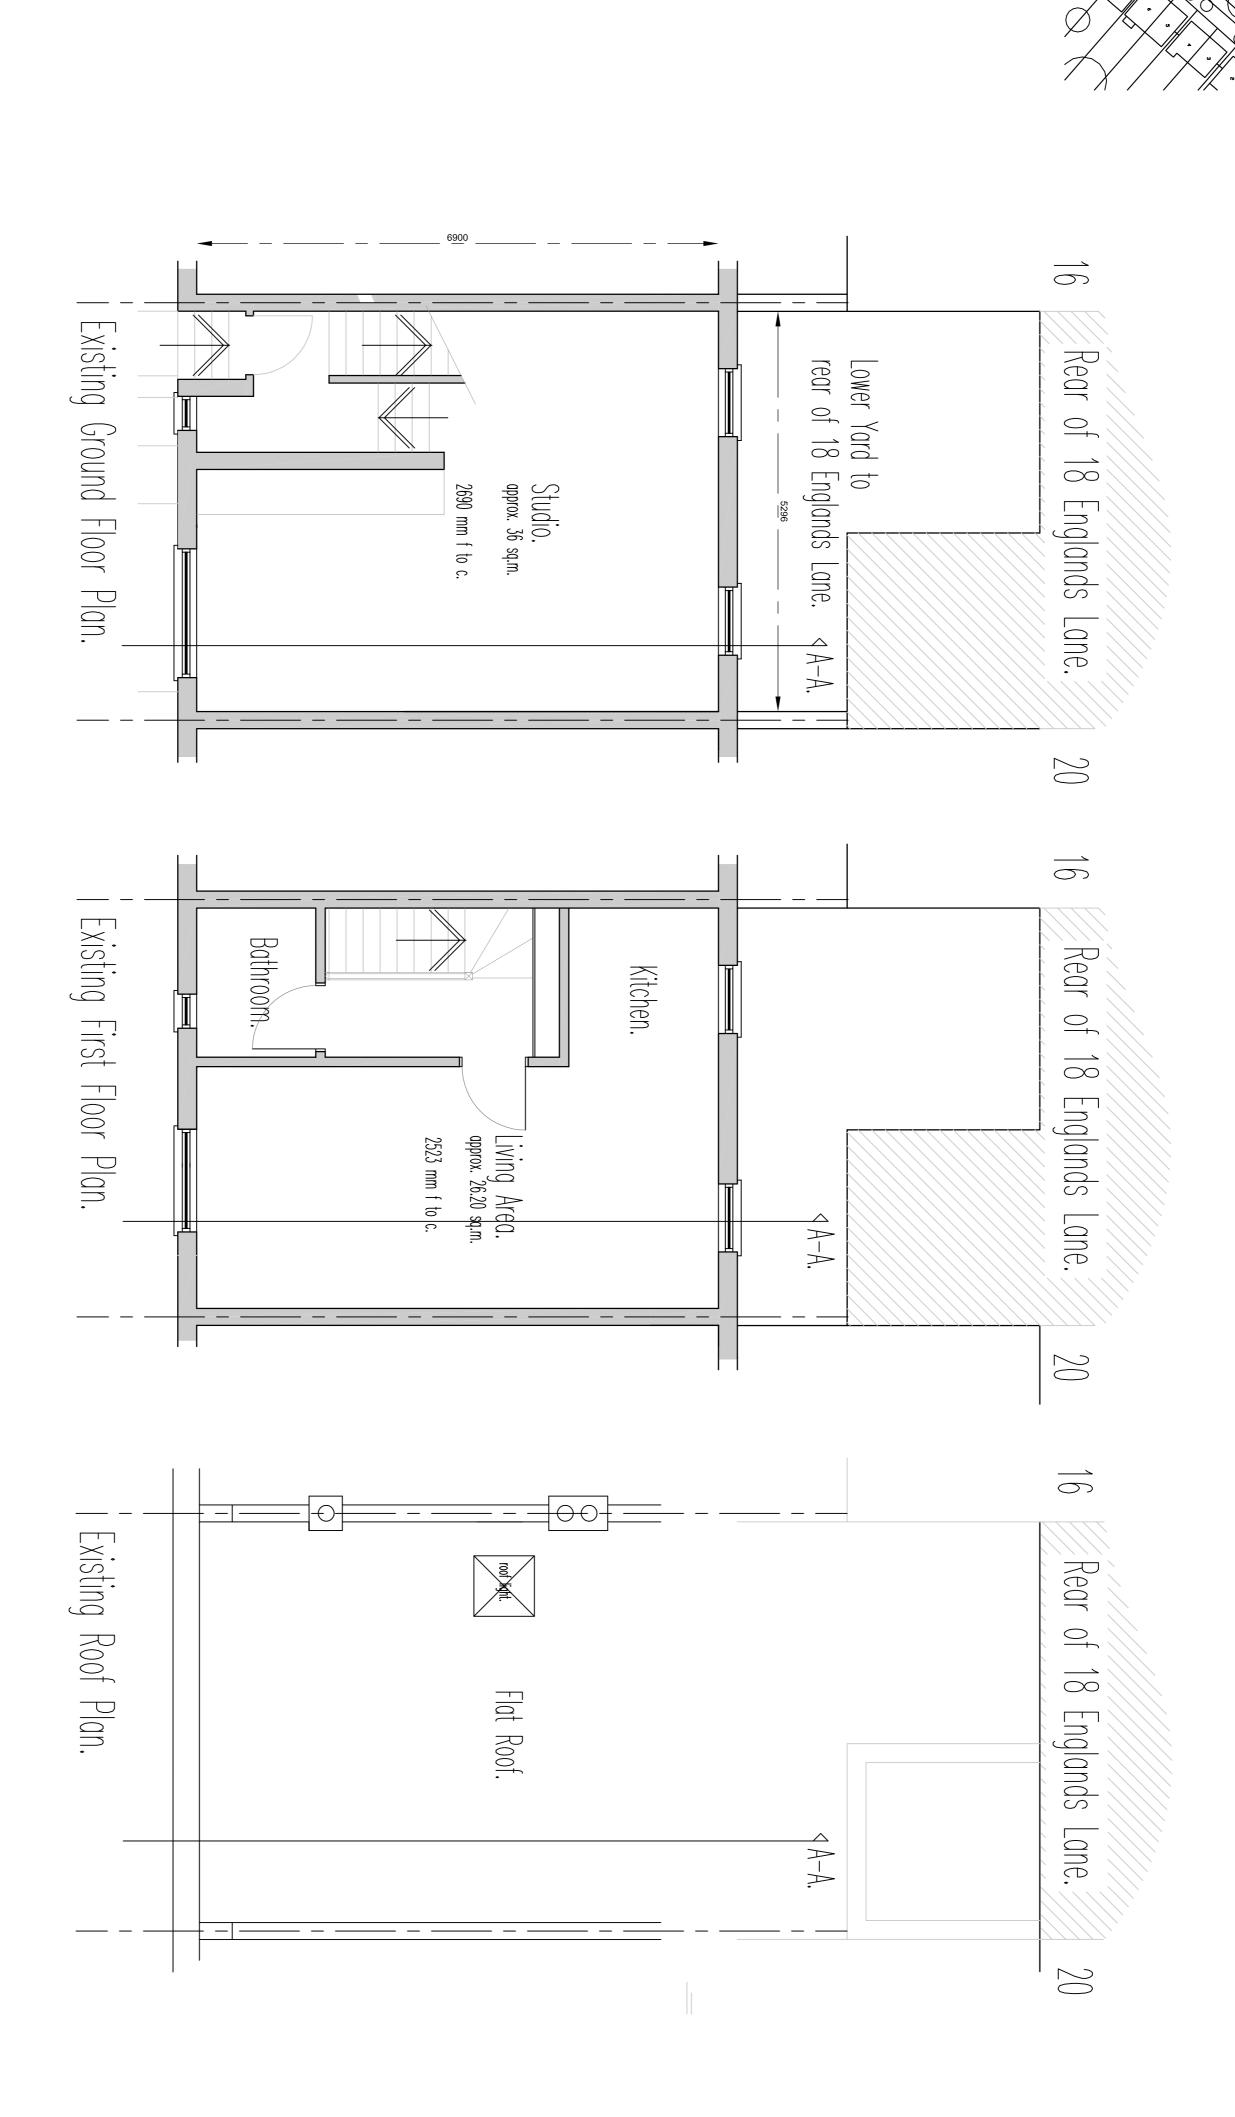

1:1250