



FRONT ELEVATION

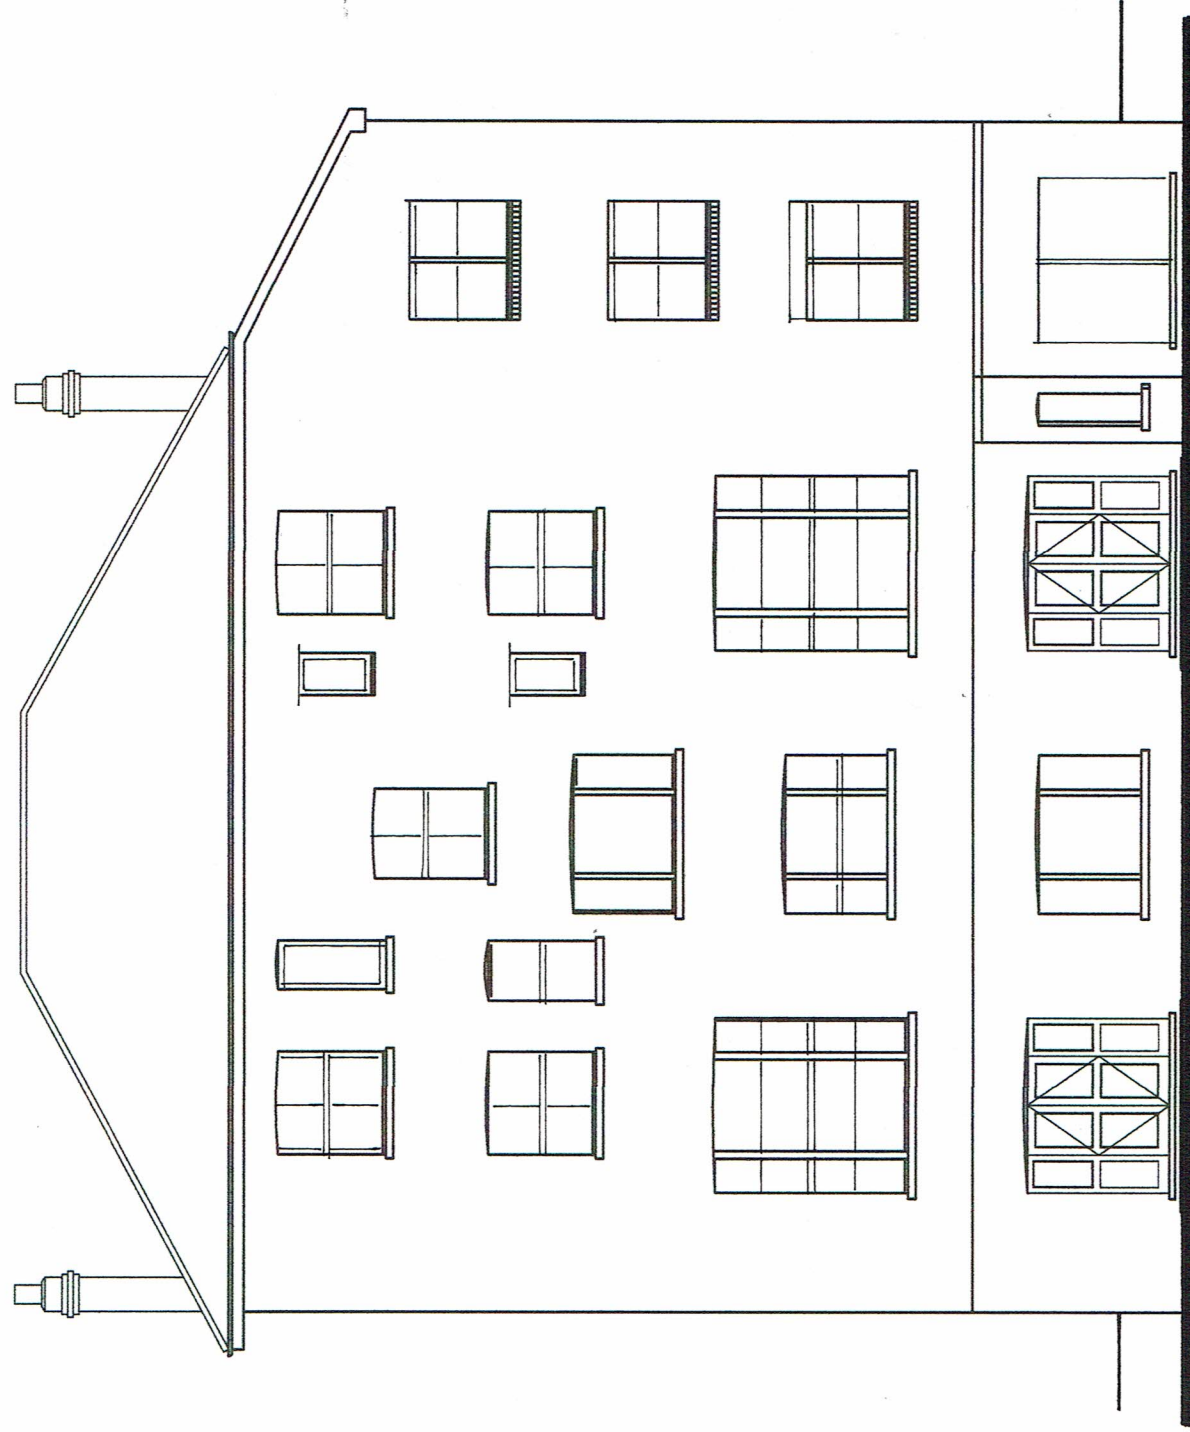

REAR ELEVATION

EXISTING ELEVATIONS

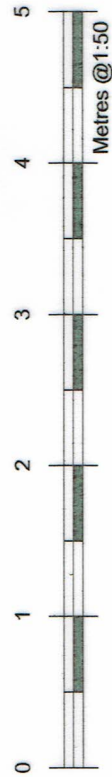

© Copyright ASA 2017

PROPOSED ALTERATIONS  
 FLAT 10  
 52 WEST END LANE  
 LONDON  
 NW6 2NE

1:100  
 @ A3

2751/05

**ALLEN SMITH ASSOCIATES**

Architectural Planning and Design

The Maltings Barn 27 Kneesworth Street Royston Herts SG8 5AB  
 Tel: 01763 247400 - E mail: [arcitek@allensmith.co.uk](mailto:arcitek@allensmith.co.uk)  
[www.allensmith.co.uk](http://www.allensmith.co.uk)