




EXISTING FIRST FLOOR

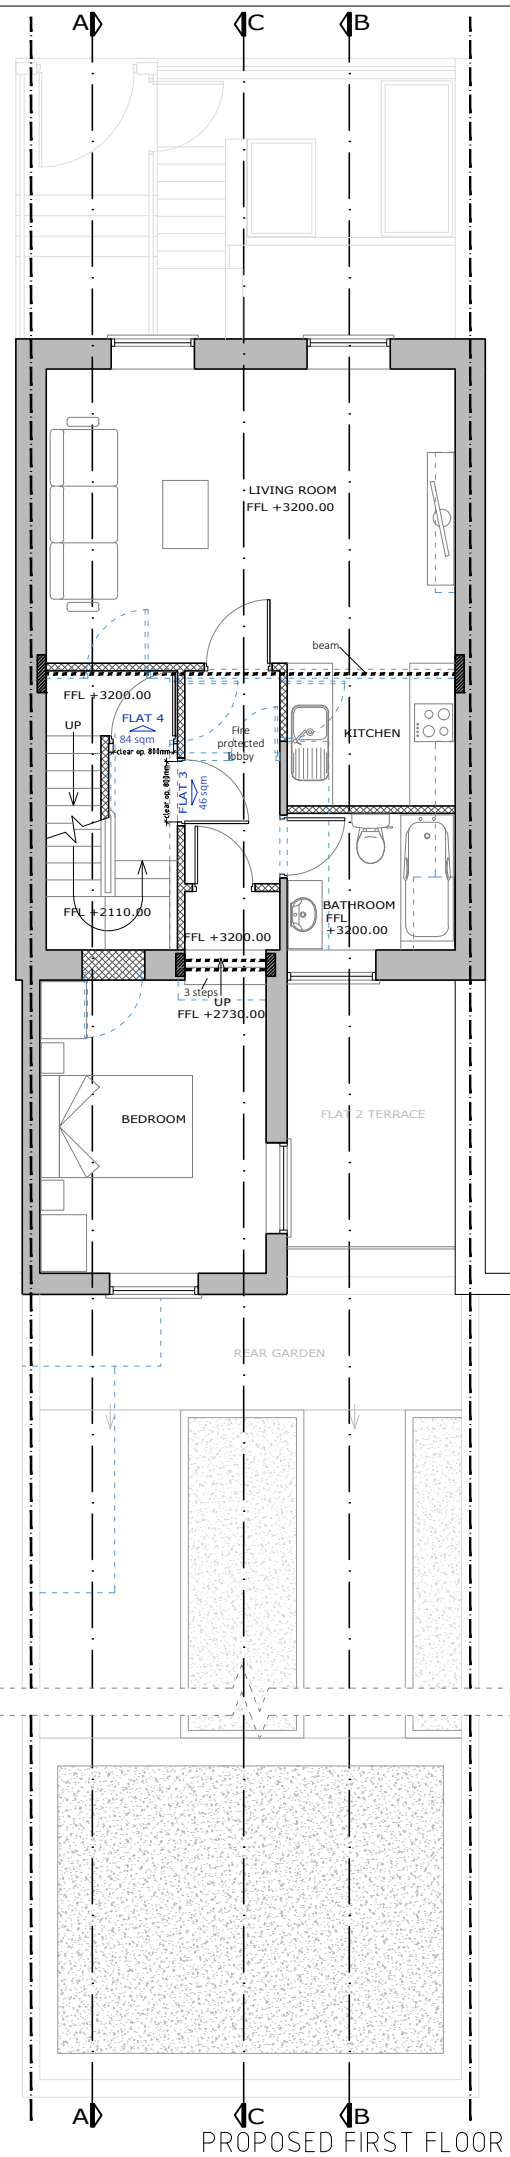




PROPOSED FIRST FLOOR

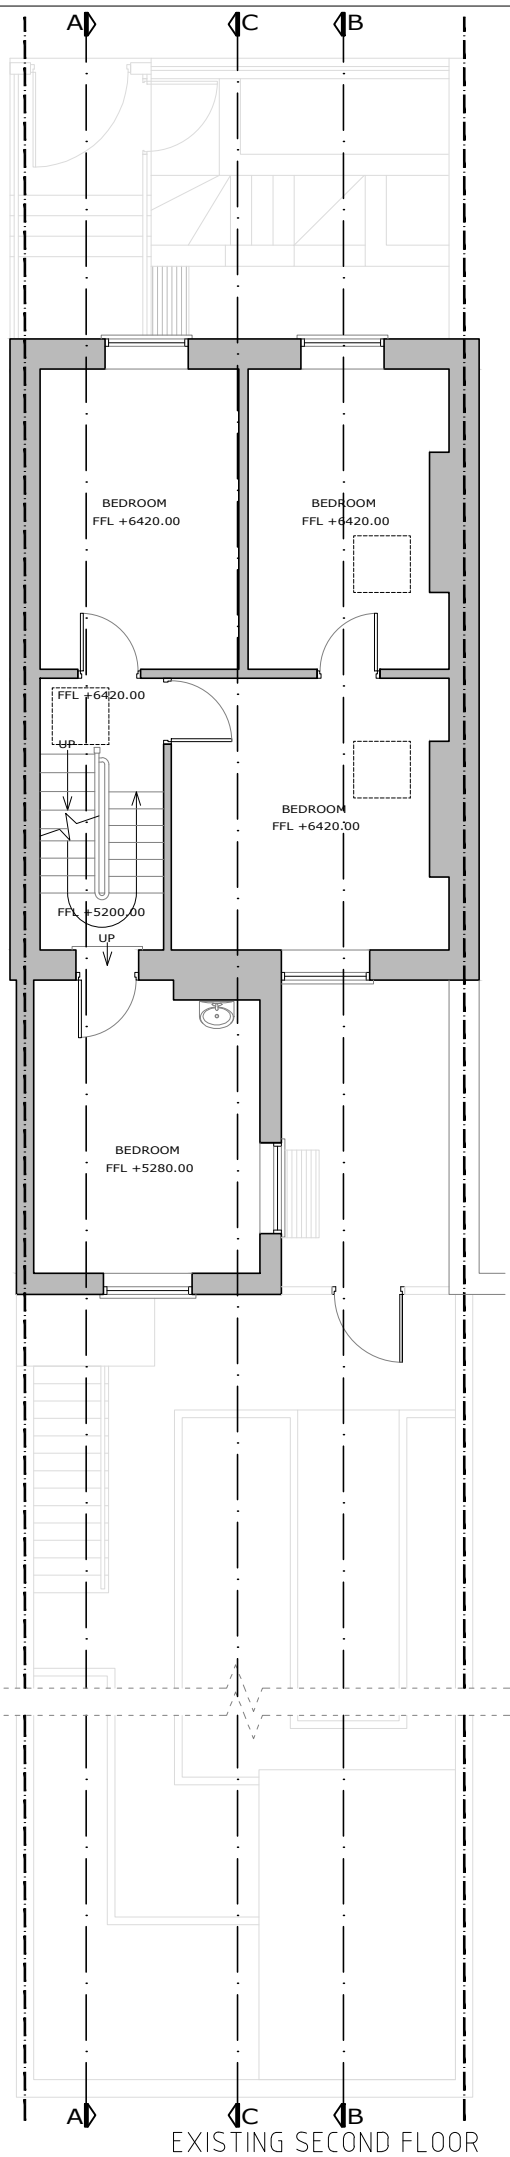

EXISTING SECOND FLOOR

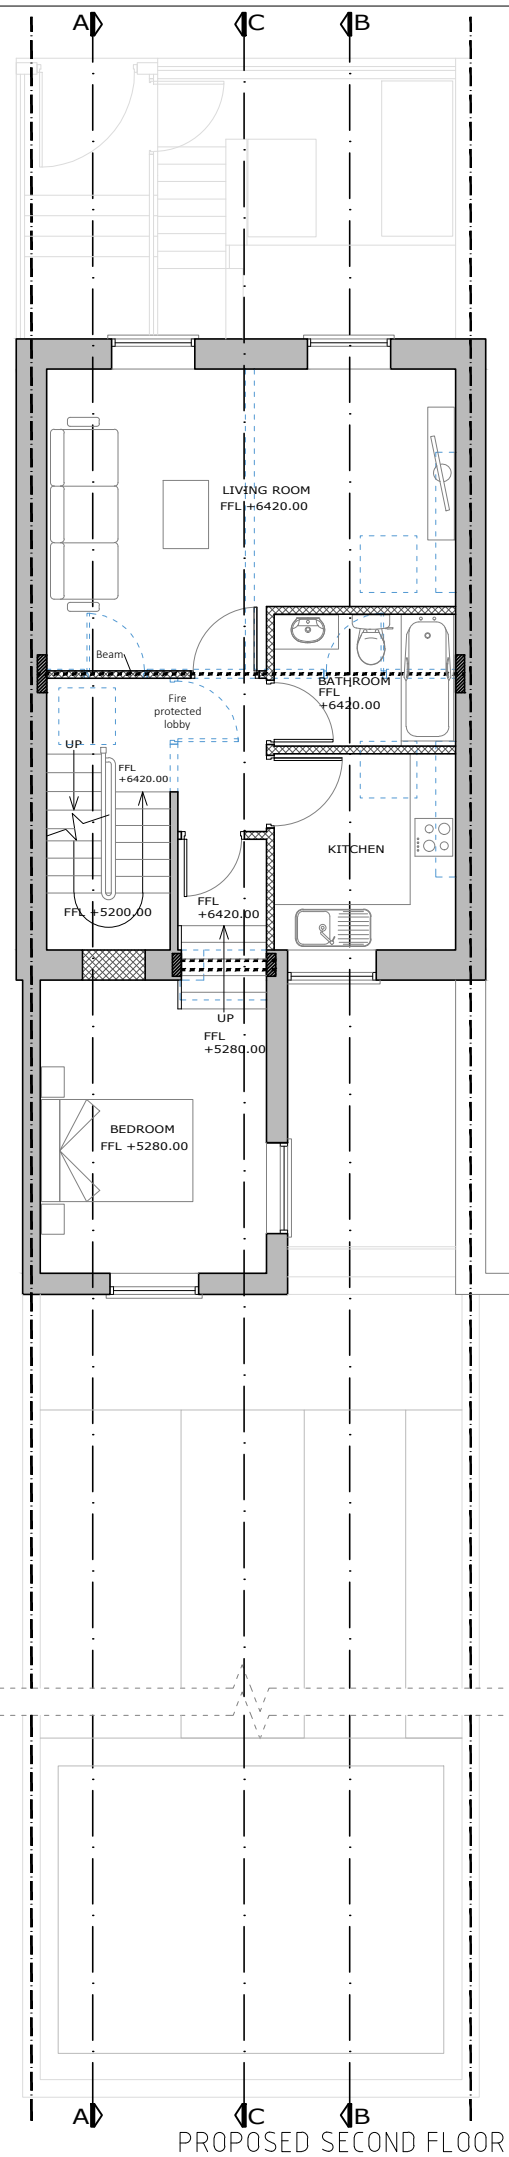

PROPOSED SECOND FLOOR

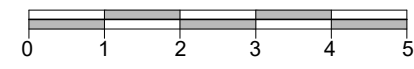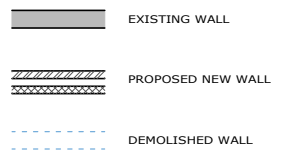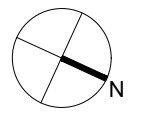

7, 30 GLOUCESTER CRESCENT
LONDON
NW1 7DL
TEL. 02078 134592
ARCHITECT@PROJECTIONARCHITECTS.COM
WWW.PROJECTIONARCHITECTS.COM



PLEASE NOTE
1. All dimensions to be verified on site.
2. All dimensions are in millimeters.
3. No work shall commence until all approvals and agreements have been obtained. These include, Planning, Building Regulations, Thames Water and party Wall.
4. The Copyright of this drawing belongs to Projection Architects Ltd.

CLIENT
MR. MARC GERSHON

PROJECT
FLAT CONVERSION

ADDRESS
78 Malden Road. NW5 4DA

TITLE
**Existing & Proposed
First. & Second Floor Plan**

DATE 24/08/17	PROJECT NUM: P-17.019
SCALE 1/100 (@ A3)	DRAWING NUM: A-02
REV. K	STATUS PL