


Notes  
 This drawing should not be scaled. The contractor is to verify all dimensions and conditions on site. This drawing is the property of Hudson Rock Design Ltd and they reserve the copyright. It is issued on the understanding that it will not be copied, reproduced or disclosed in whole or in part to any unauthorised party without written permission.

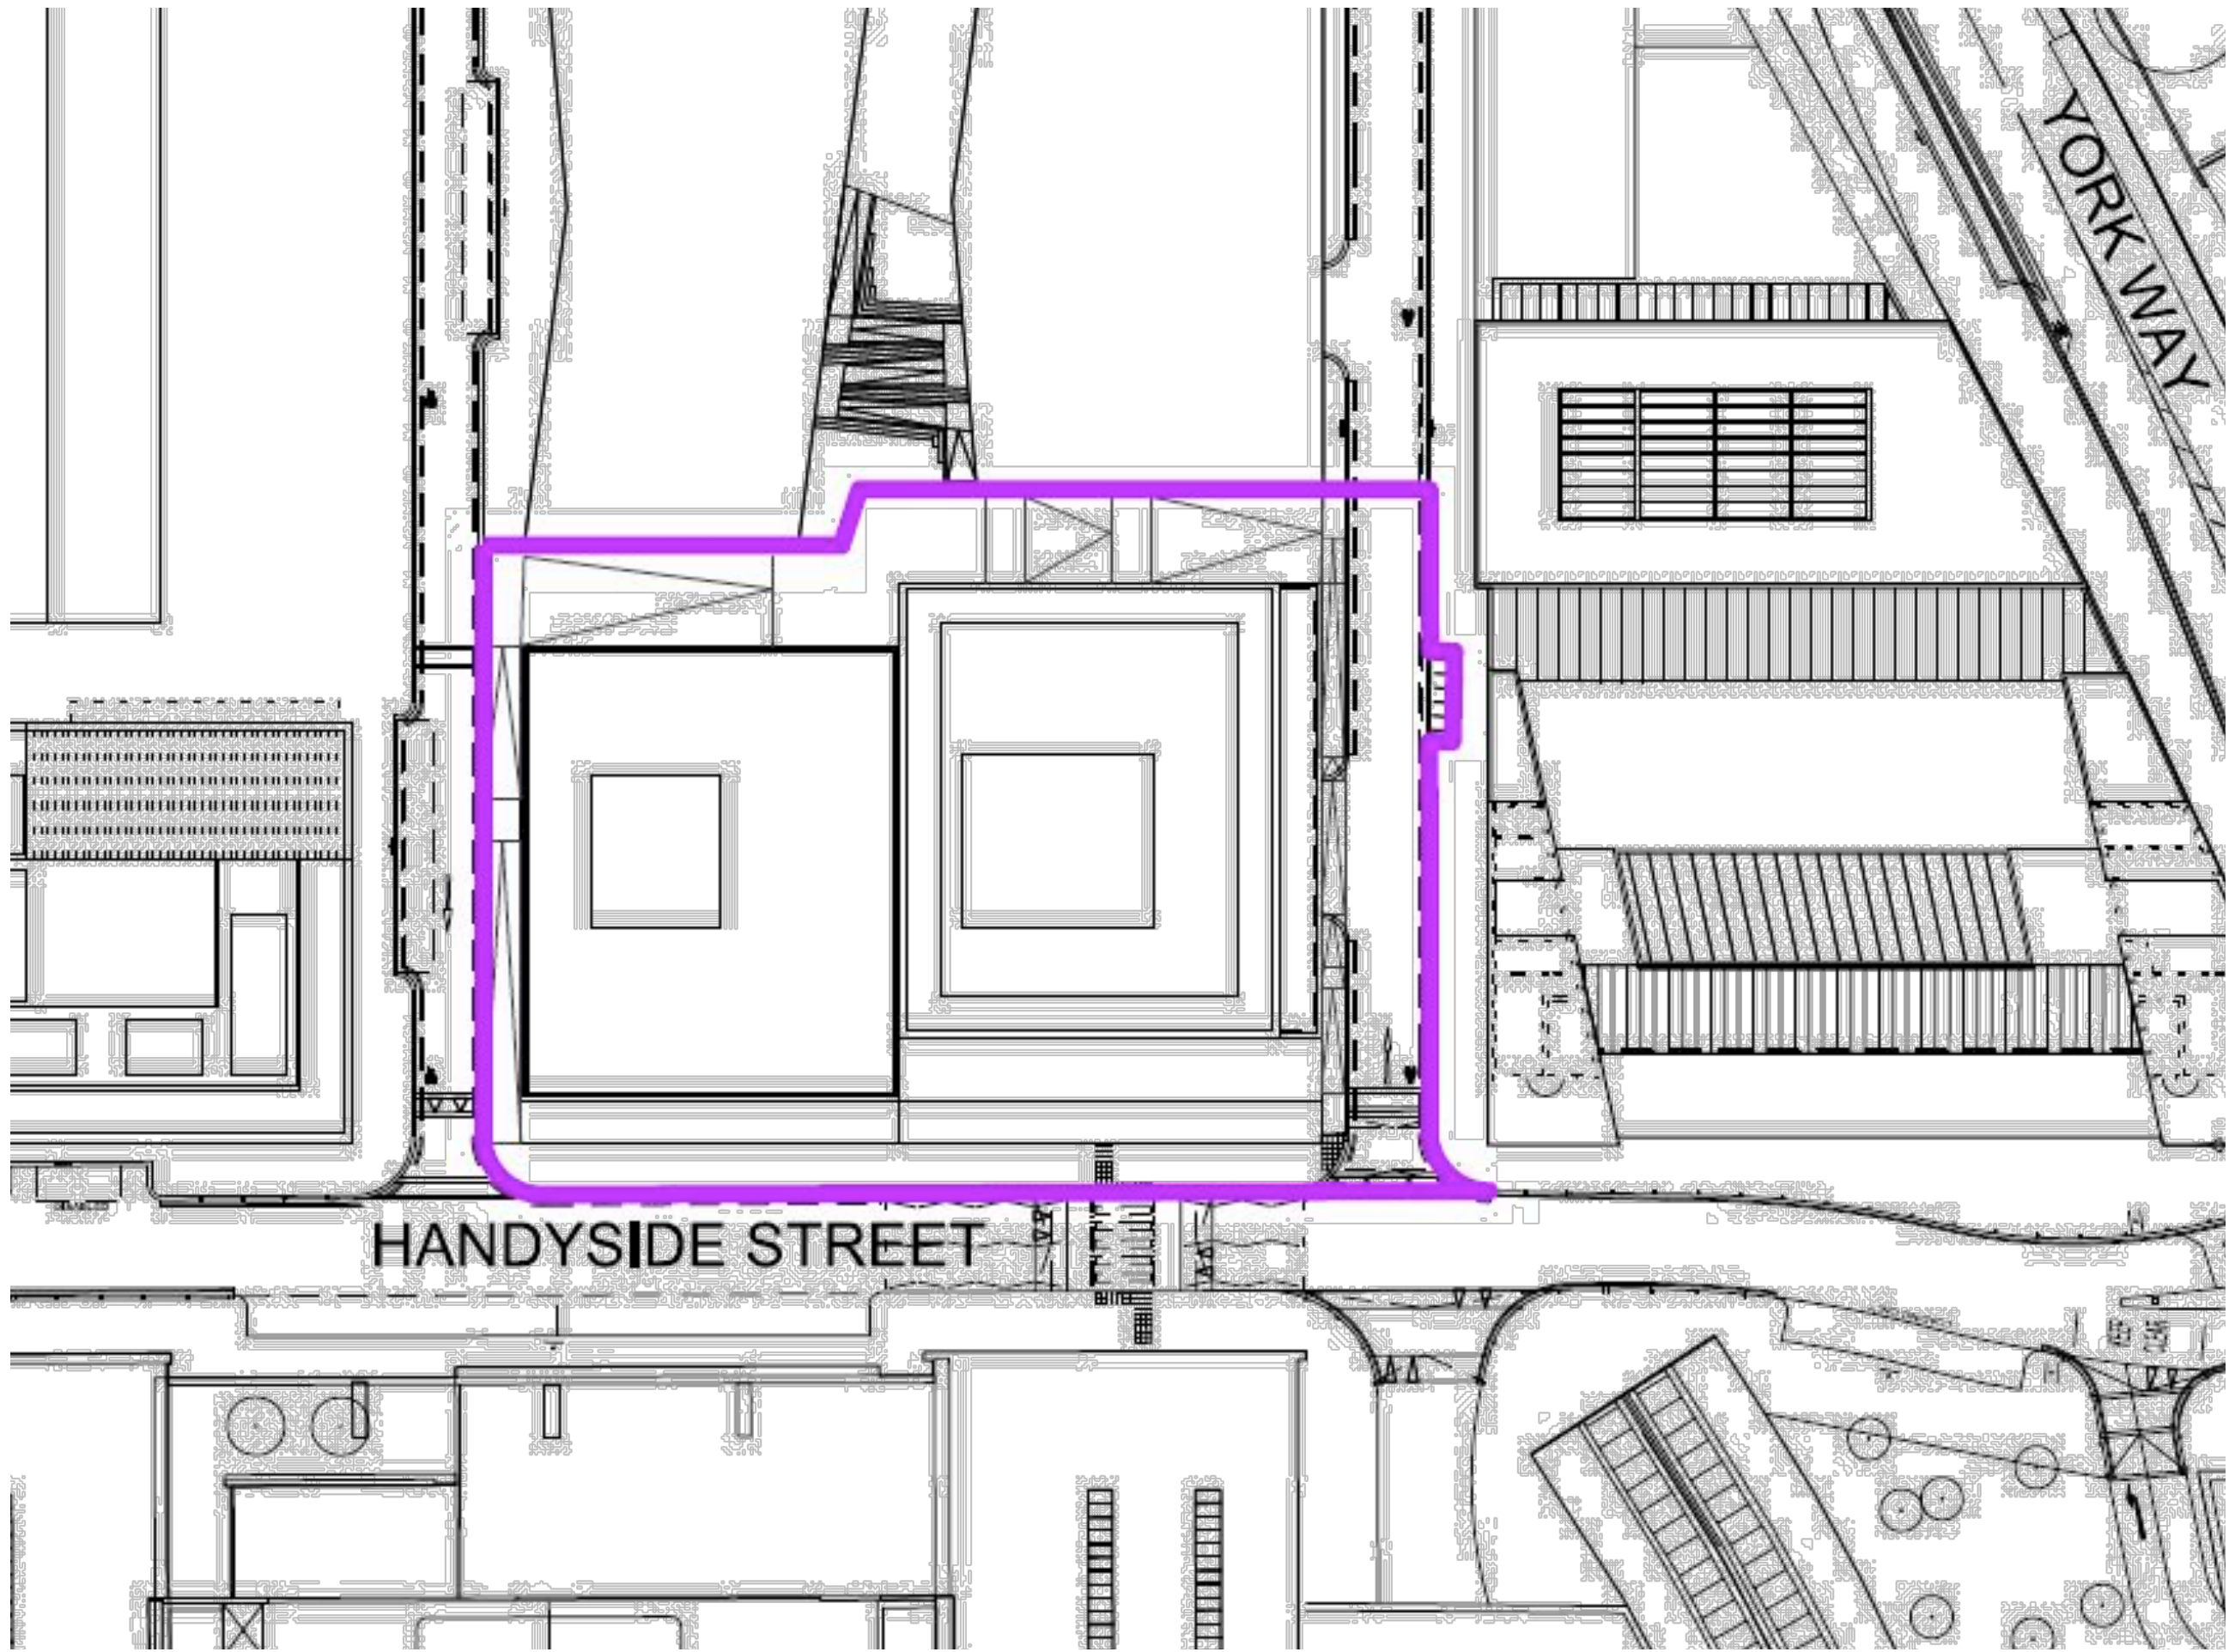

DATE	REVISION	NO.

PROJECT **EVERYMAN CINEMA**  
 KINGS CROSS  
 BUILDING R7  
 HANDYSIDE STREET  
 LONDON N1C 4DN

DRAWING AS EXISTING  
 BLOCK PLAN

STATUS FOR APPROVAL

DATE AUG 2017

DRAWN: RH

SCALE: 1:500@A3



Hudson Rock Design Ltd, Studio 9.5 Durham Yard, Teesdale St, London, E2 6QP

DRAWING NUMBER: **007KGX/ 101** REV. NO.

1 BLOCK PLAN  
 1:250 @ A1/1:500 @ A3

