

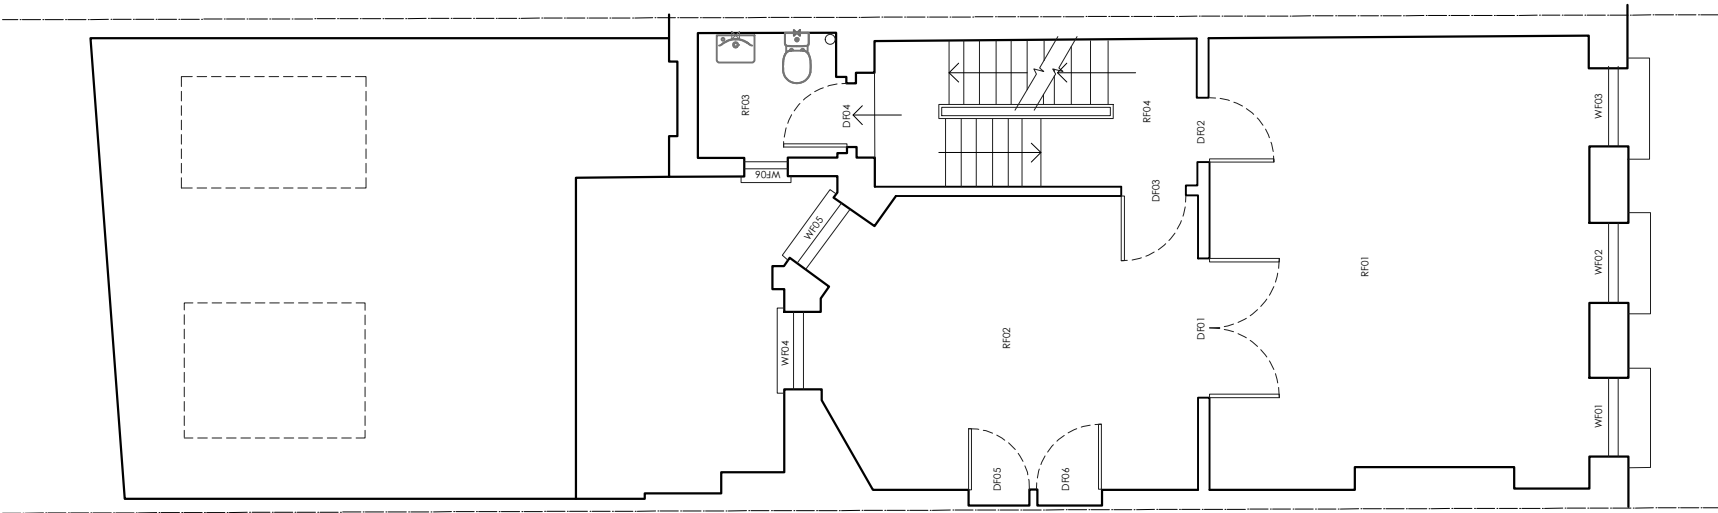


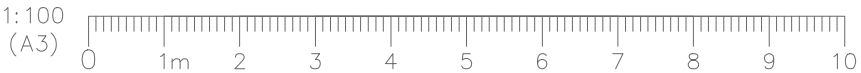

Existing First Floor
Scale 1:100

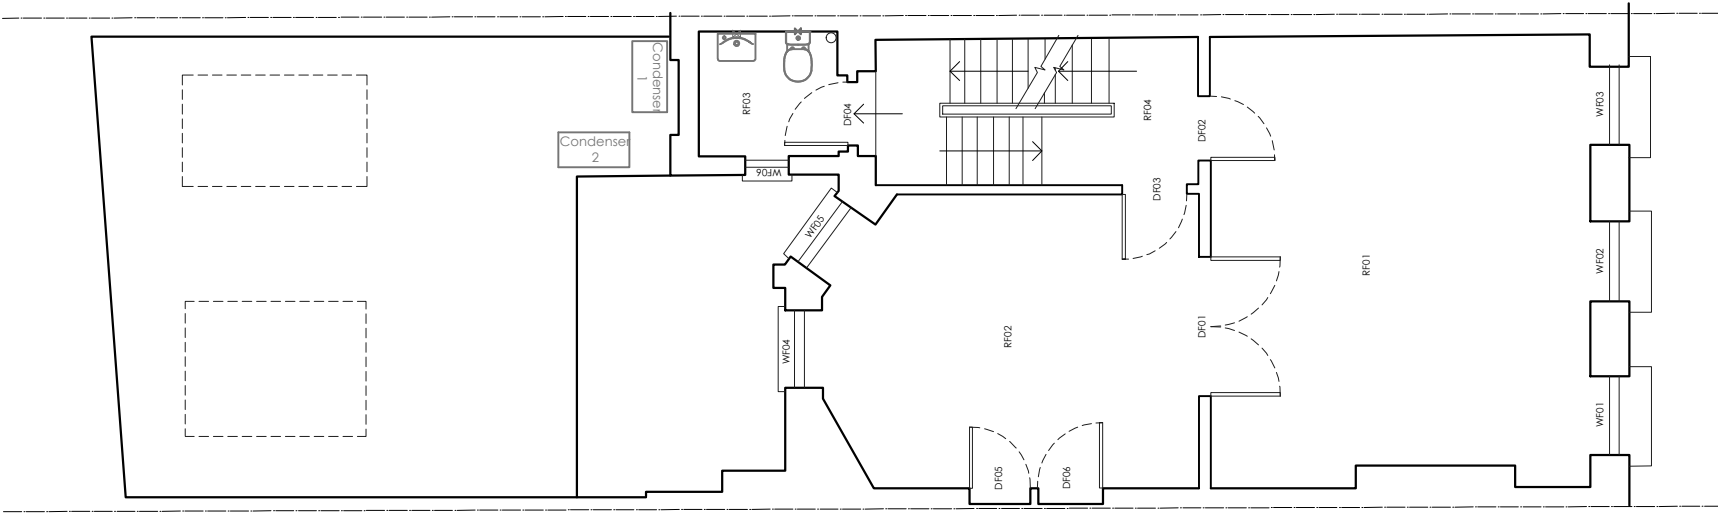

Proposed First Floor
Scale 1:100

DO NOT SCALE
Use only written dimension. All dimension must be verified prior to works being put into hand and any discrepancies reported to the originator.

Health and Safety Information			
	Details	Sign	Date
Asbestos Survey			
Structural Check/Lifting & Handling			
Site Survey			
Access and Egress/Site Compound			
Hazards Identified			

General Notes

REV	Details of Revision	Date	Sign
-----	---------------------	------	------

29a Montague Street, London WC1B 5BL
Tel: +44(0)20 7636 2885
Fax: +44(0)20 7255 1729

Project
6 Bayley Street
London

Title
Proposed & Existing
First Floor

Drawing No BB002 - 2017 - GA03			
Scale As Shown A3	Drawn SEEM Aug '17	Checked * *	Co-ord chk * *
Status Planning			