


Existing Ground Floor Scale 1:100

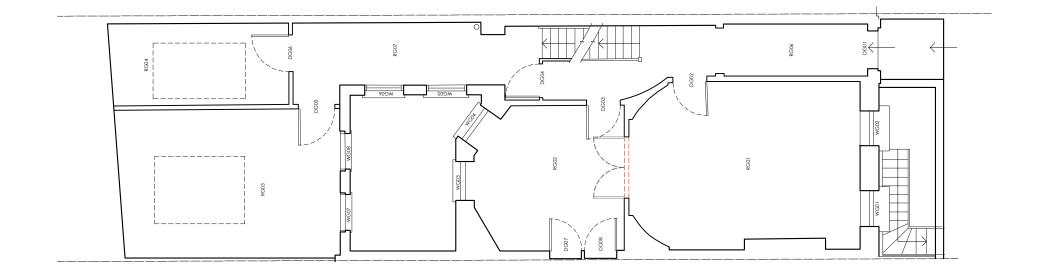

Proposed Ground Floor Scale 1:100

© BEDFORD ESTATES BLOOMSBURY LTD COPYRIGHT : REPRODUCTION IN WHOLE OR PART BY ANY MEANS IS PROHIBITED WITHOUT THE PRIOR WRITTEN PERMISSION OF BEDFORD ESTATES BLOOMSBURY LTD

Π	Ι	Ι	T	Ι	Τ	Ι		Ι	I	Ι	I	Ι	I	Τ	I	Ι	T	Ι	T	T	T	I	T	Ι			
						8	З							(9									1	C)	

DO NOT SCALE

Use o to wo	only written dimension. All o orks being put into hand an the orig	dimension must be d any discrepancie ginator.	e verified es report	prior ed to
	Health and Saf	ety Information		
		Details	Sign	Date
Asbes	tos Survey			
Structu	ural Check/Lifting & Handling			
Site S	urvey			
Acces	s and Egress/Site Compound			
Hazaro	ds Identified			
				-
				-
REV	Details of Revi	sion	Date	Sign



THE BEDFORD ESTATES

29a Montague Street, London WC1B 5BL

Tel:	+44(0)20 7636 2885
Fax:	+44(0)20 7255 1729

roiect

Existing & Proposed

Giou	1001	Fian	

BB002 - 2017 - GA02B								
Scale	Drawn	Checked	Co-ord chk					
As Noted	SEEM	*	*					
Drawing size	Date	Date	Date					
A3	Aug'17	*	*					
DRAFT								