

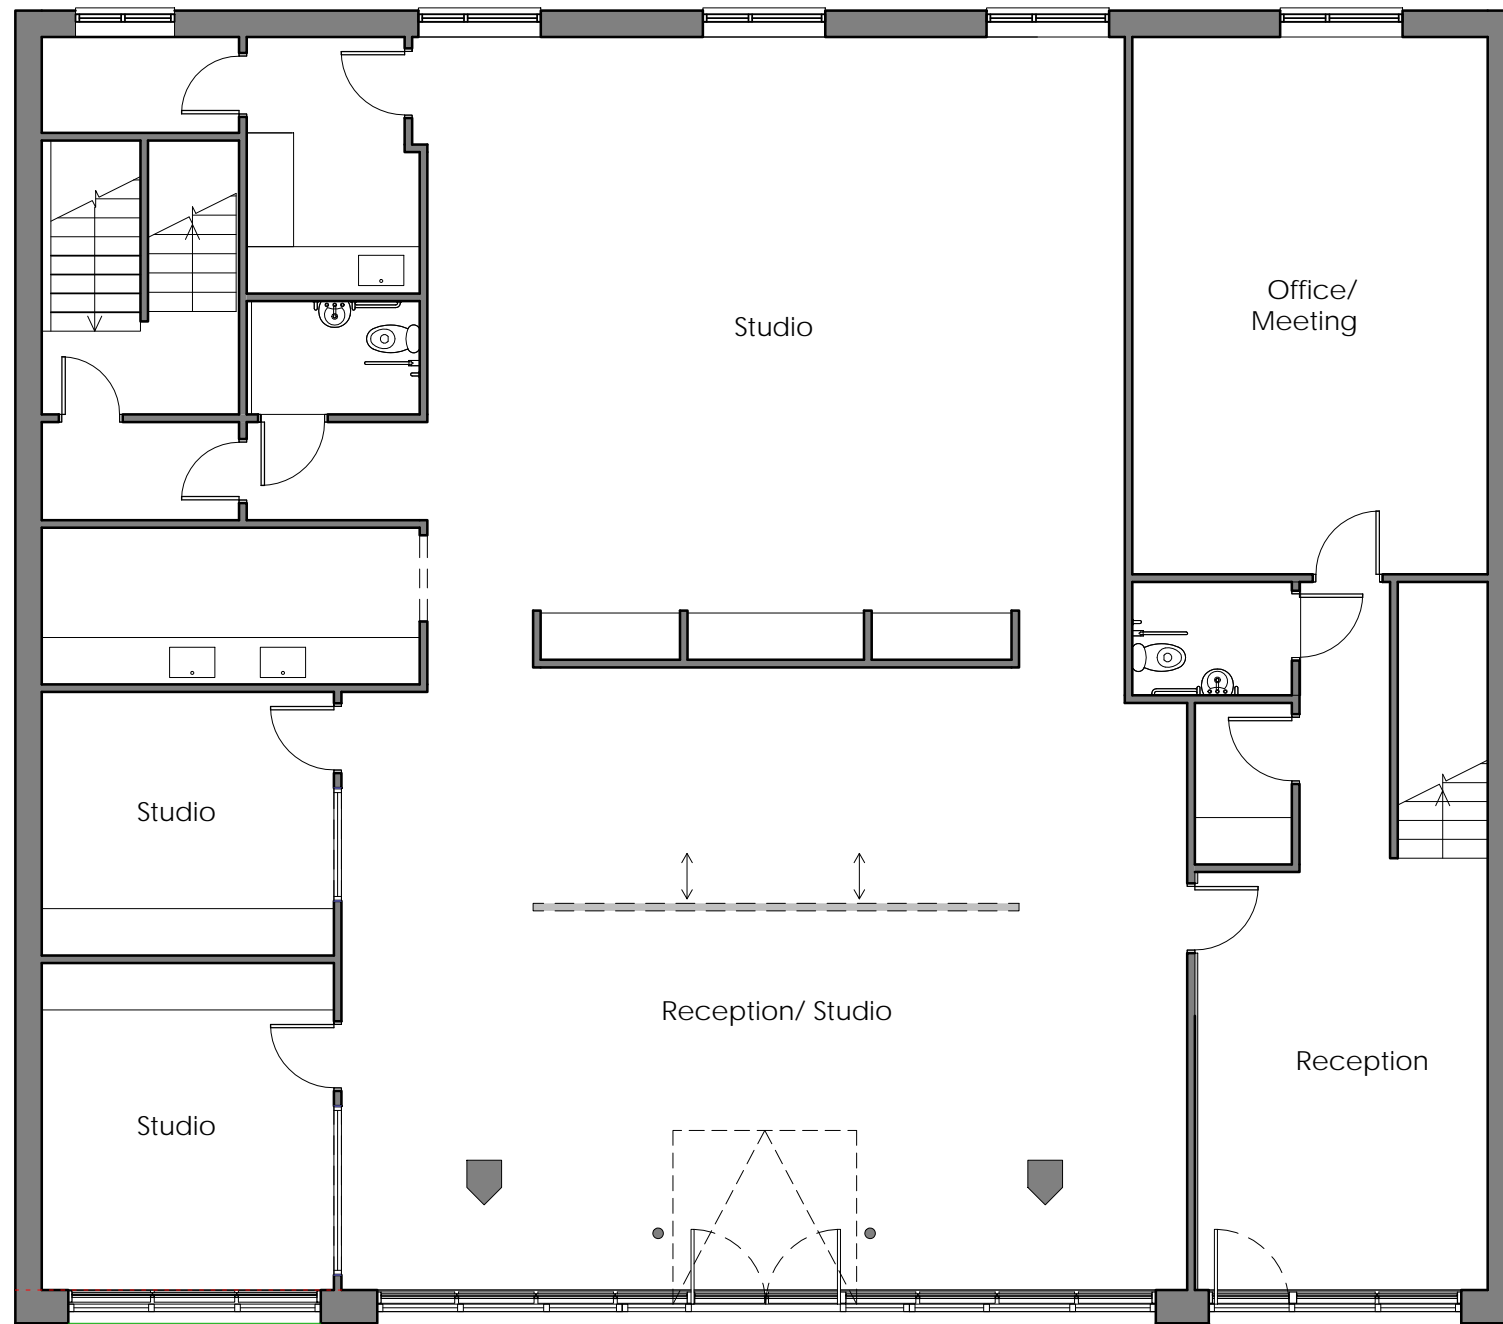


NOTE:  
ALL DIMENSIONS MUST BE CHECKED ON SITE AND NOT SCALED FROM  
THIS DRAWING.  
FOR USE IN PRECISE NAMED LOCATION ONLY. COPYRIGHT RESERVED.

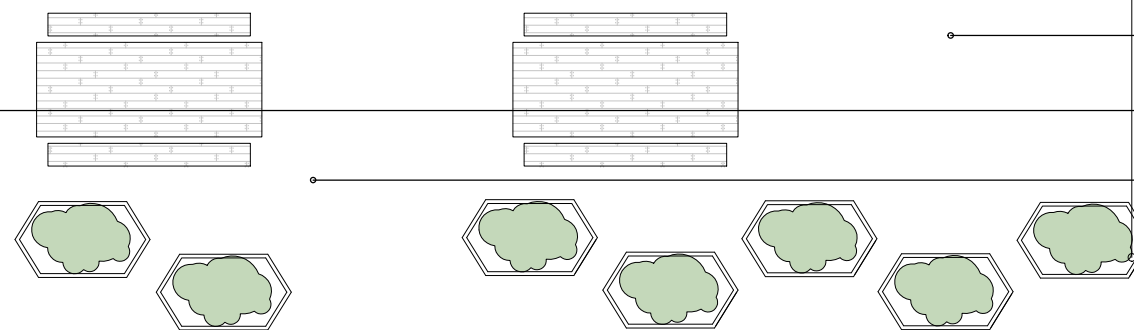

PRECEDENT OF PLANTER TO FRONTAGE

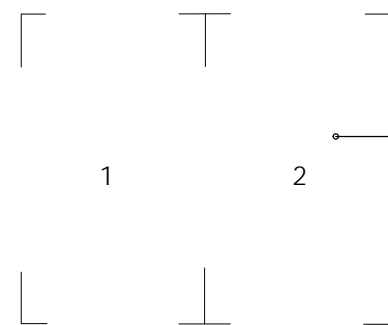

potential forecourt area to be used for social seating

retention of 2no. parking spaces on forecourt

removal of existing parking demarcation

large industrial planters in front of existing parking spaces to create a green barrier to pedestrian walkway

retain existing granite kerbs

existing cobble set paving

revision date    description

status

# PLANNING

project title  
113 REGENTS PARK ROAD, LONDON

drawing title  
FORECOURT LANDSCAPING

client name  
FREELANDS FOUNDATION AND  
LOCKSMITH ANIMATION<sub>cale</sub>  
14/02/17    EM    1:100 @ A3

job/drawing no/revision  
16111 - PP0030 -

The Studio, 70 Church Road, Wheatley, Oxford, OX33 1LZ  
01865 873936 | info@andersonorr.com | www.andersonorr.com

Anderson Orr  
Architects

REGENTS PARK ROAD