
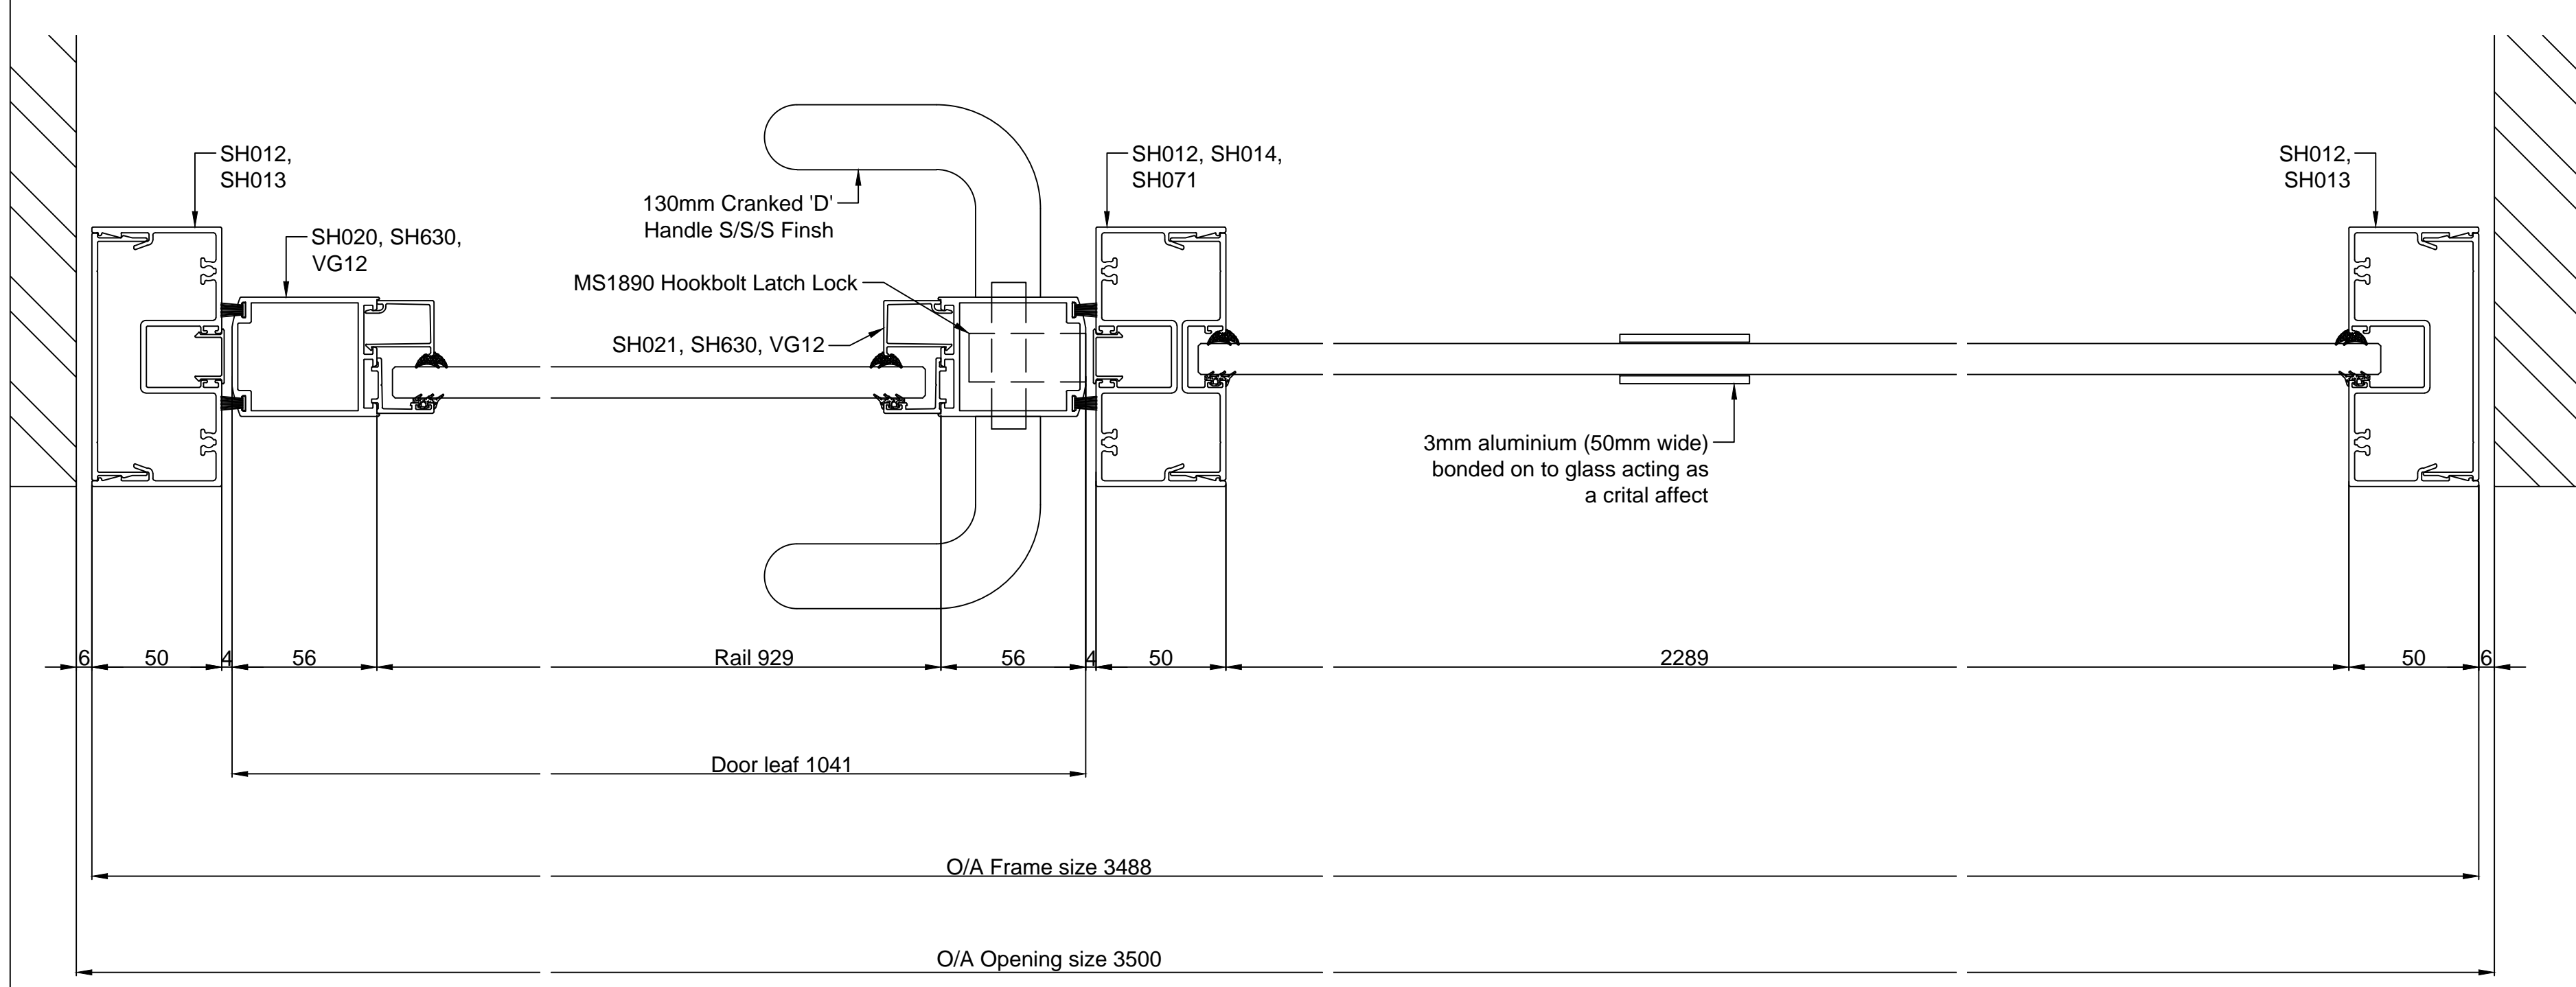
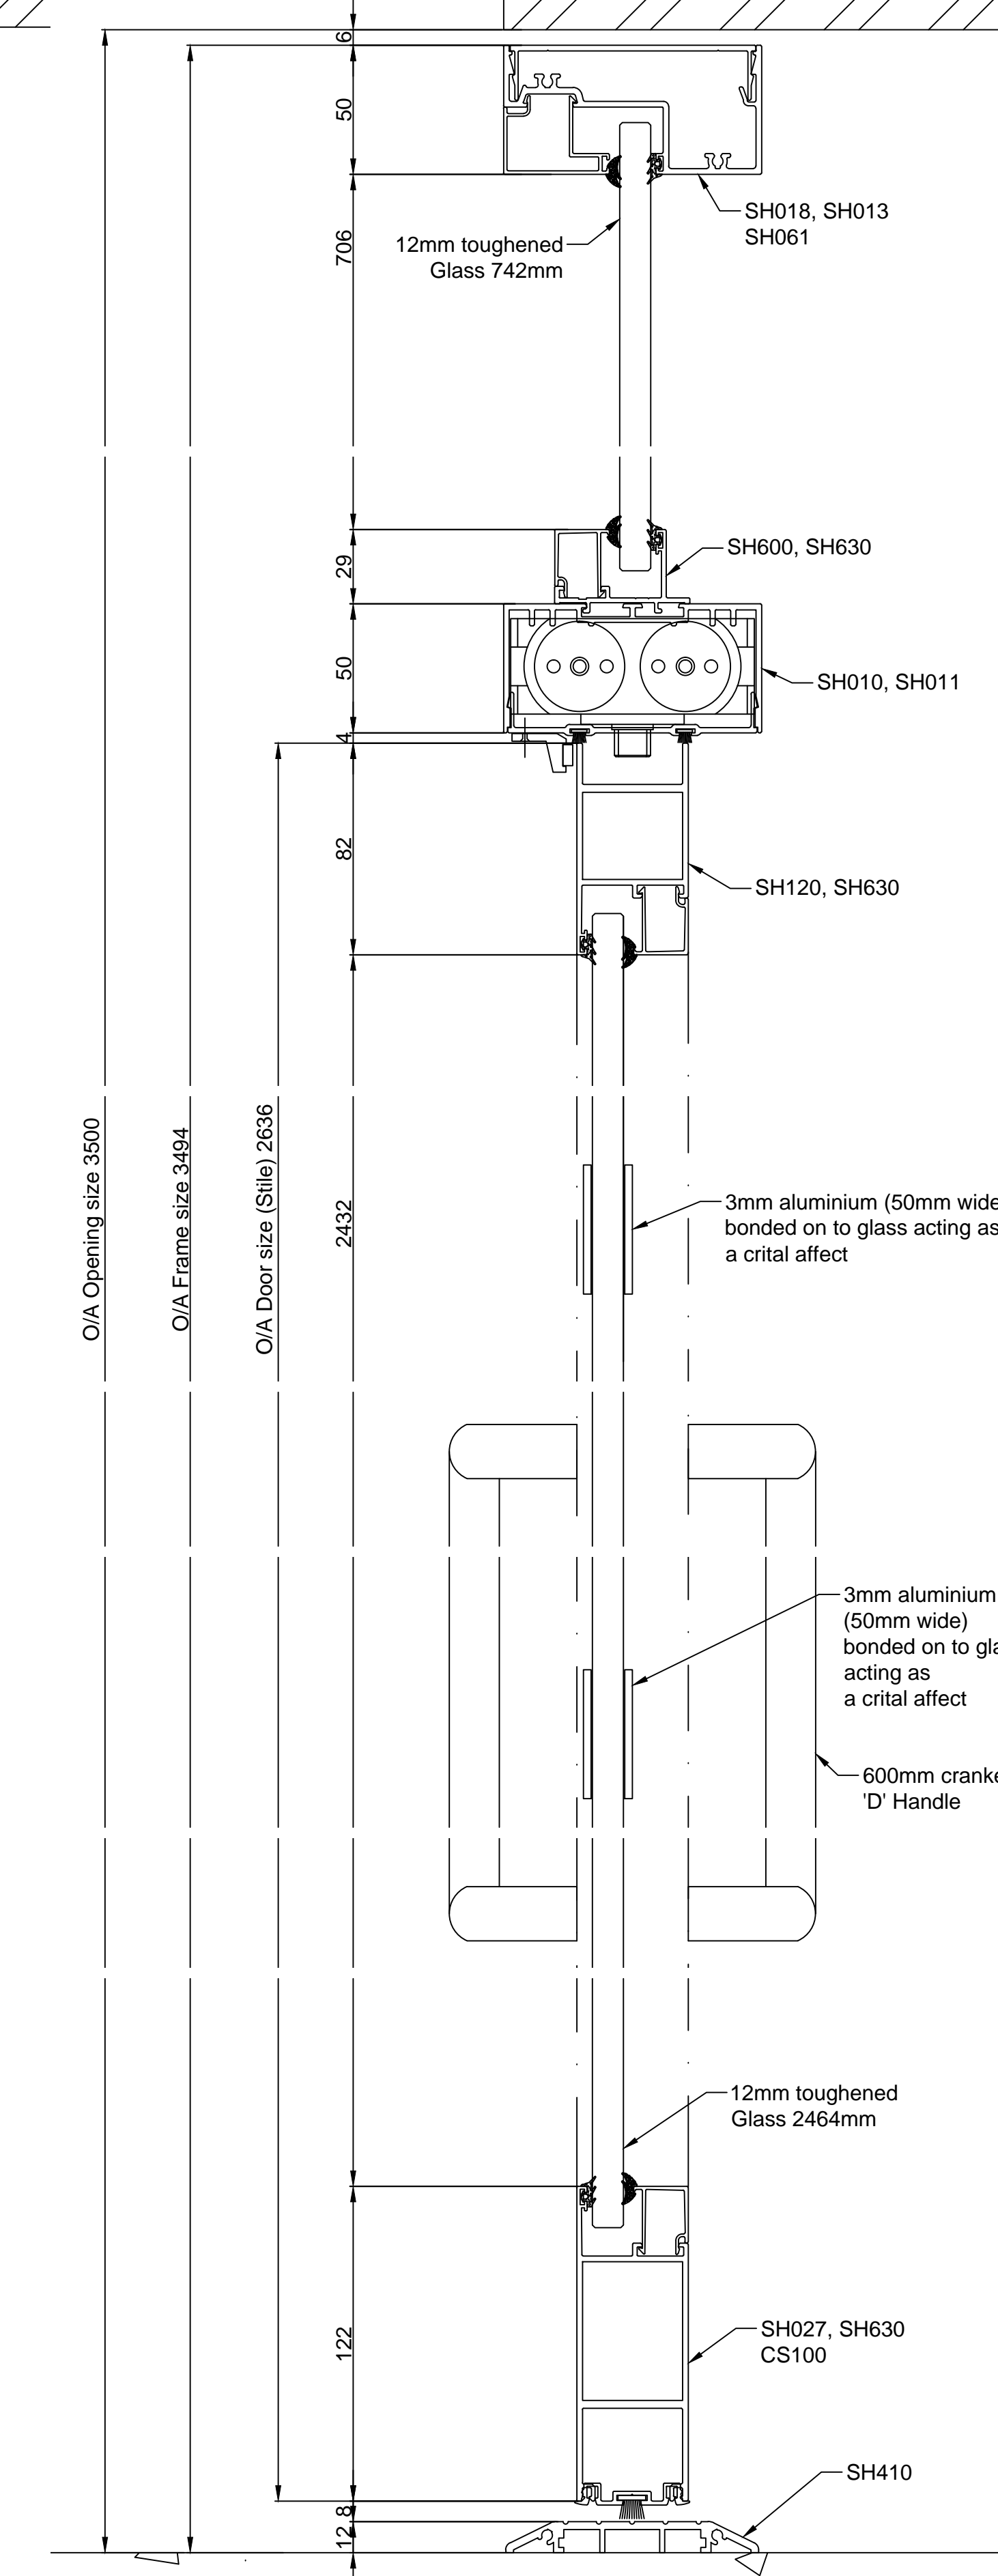
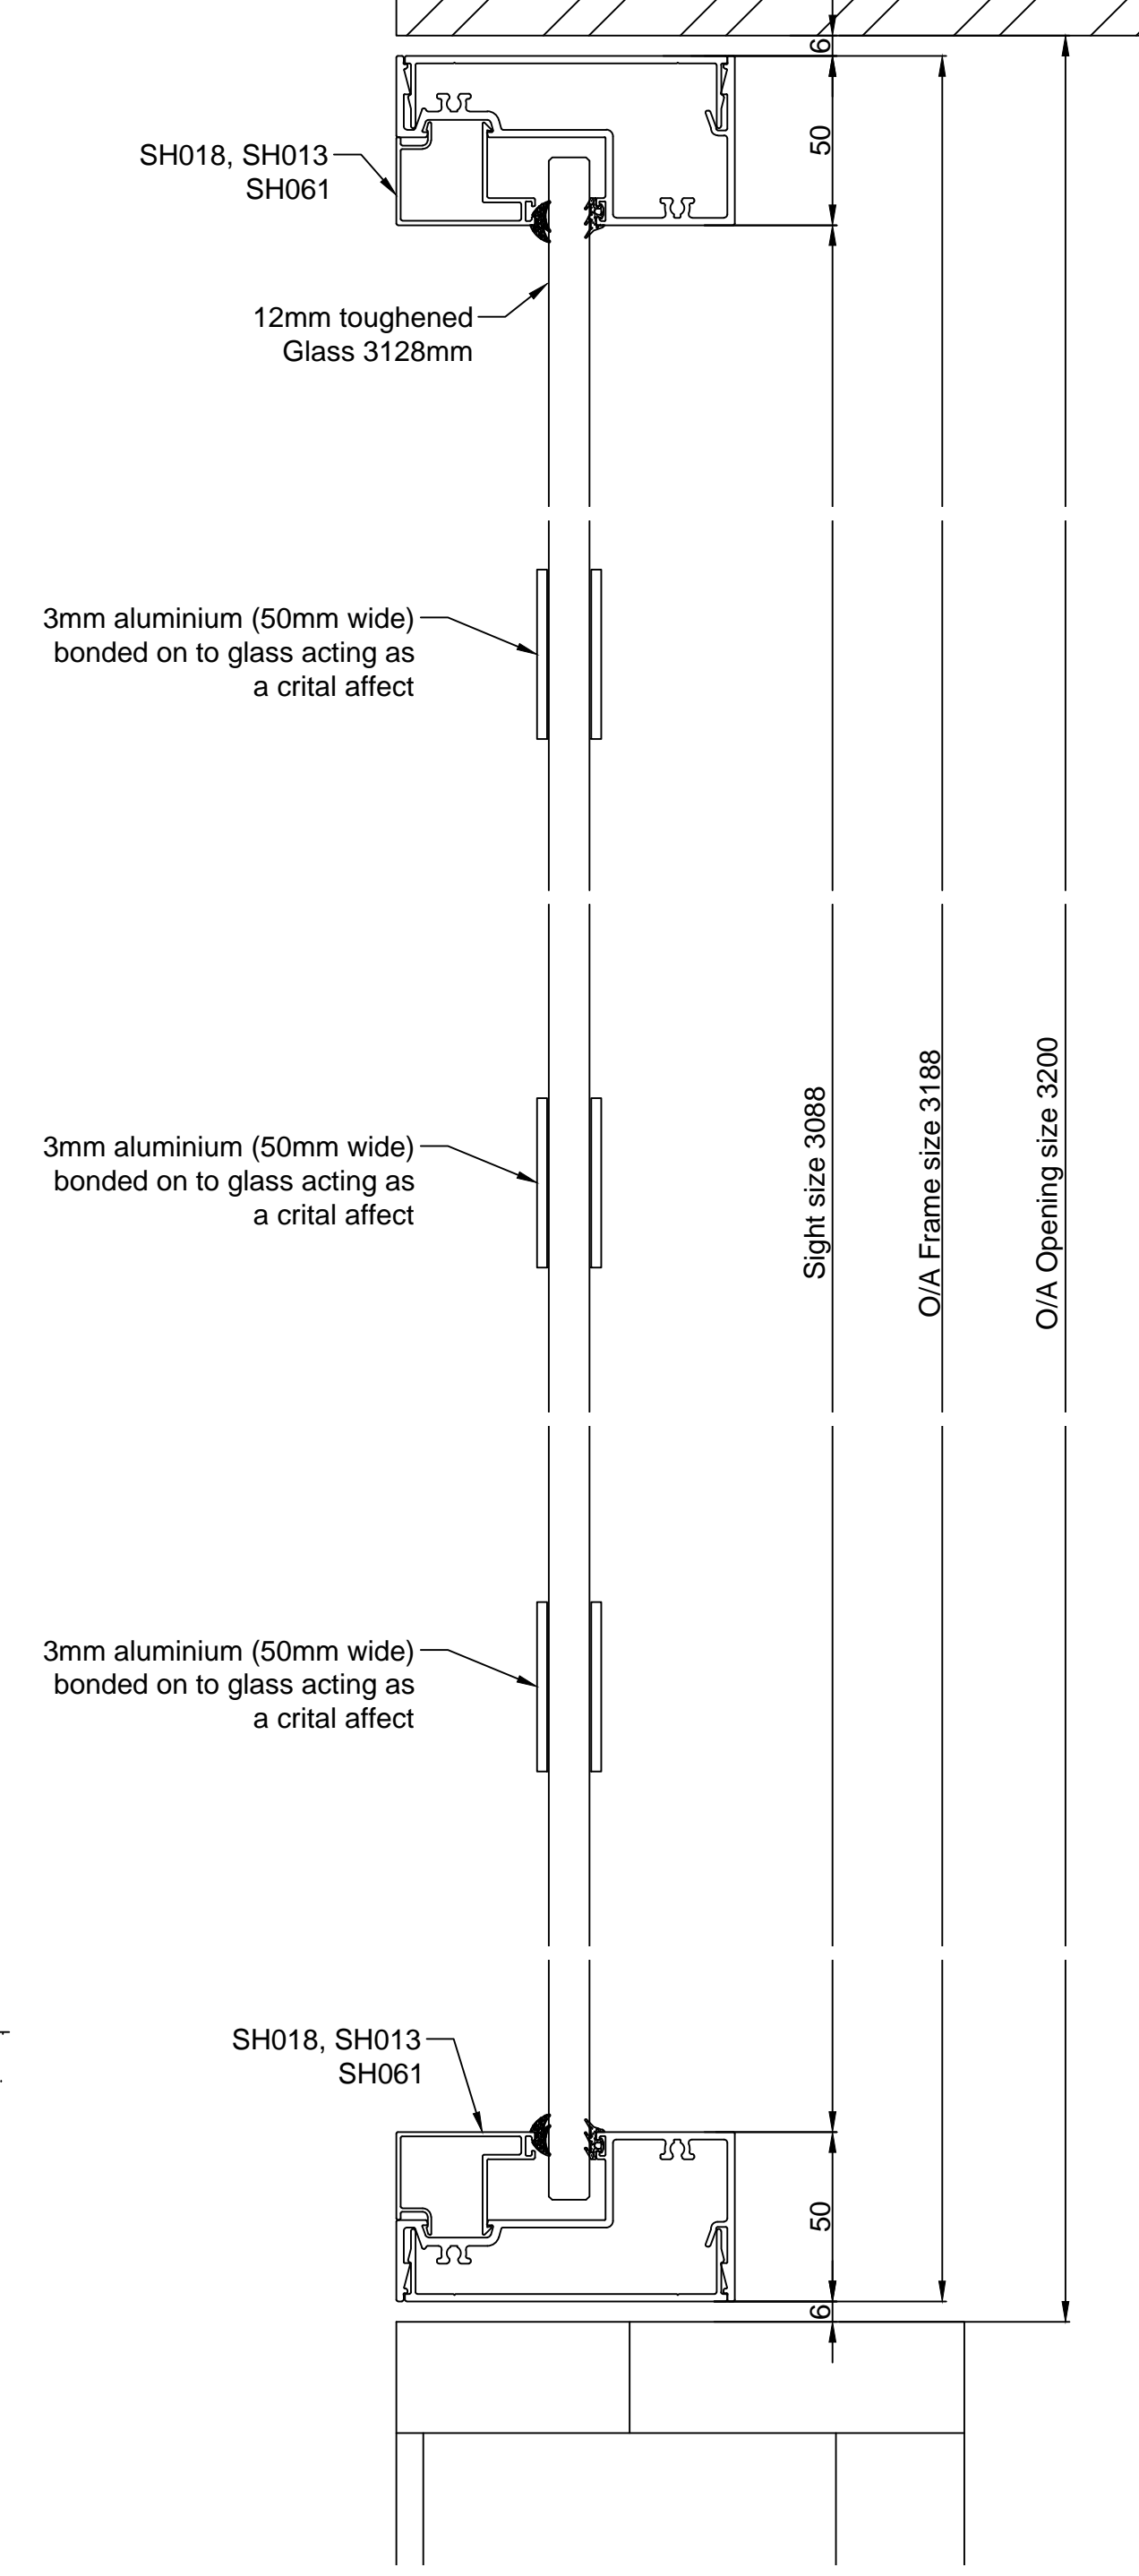


THIS DRAWING IS THE PROPERTY OF SHOPFRONT SERVICES SOUTHERN LTD, AND MUST NOT BE COPIED OR REPRODUCED EXCEPT WITH THEIR EXPRESS PERMISSION, NOR MAY THE DESIGN OR ANY INFORMATION SHOWN THEREON BE DISCLOSED TO ANY THIRD PARTY. WE WILL NOT BE RESPONSIBLE FOR OTHER CONTRACTUAL DIMENSIONS.

© THIS DRAWING IS COPYRIGHT

NOTES:

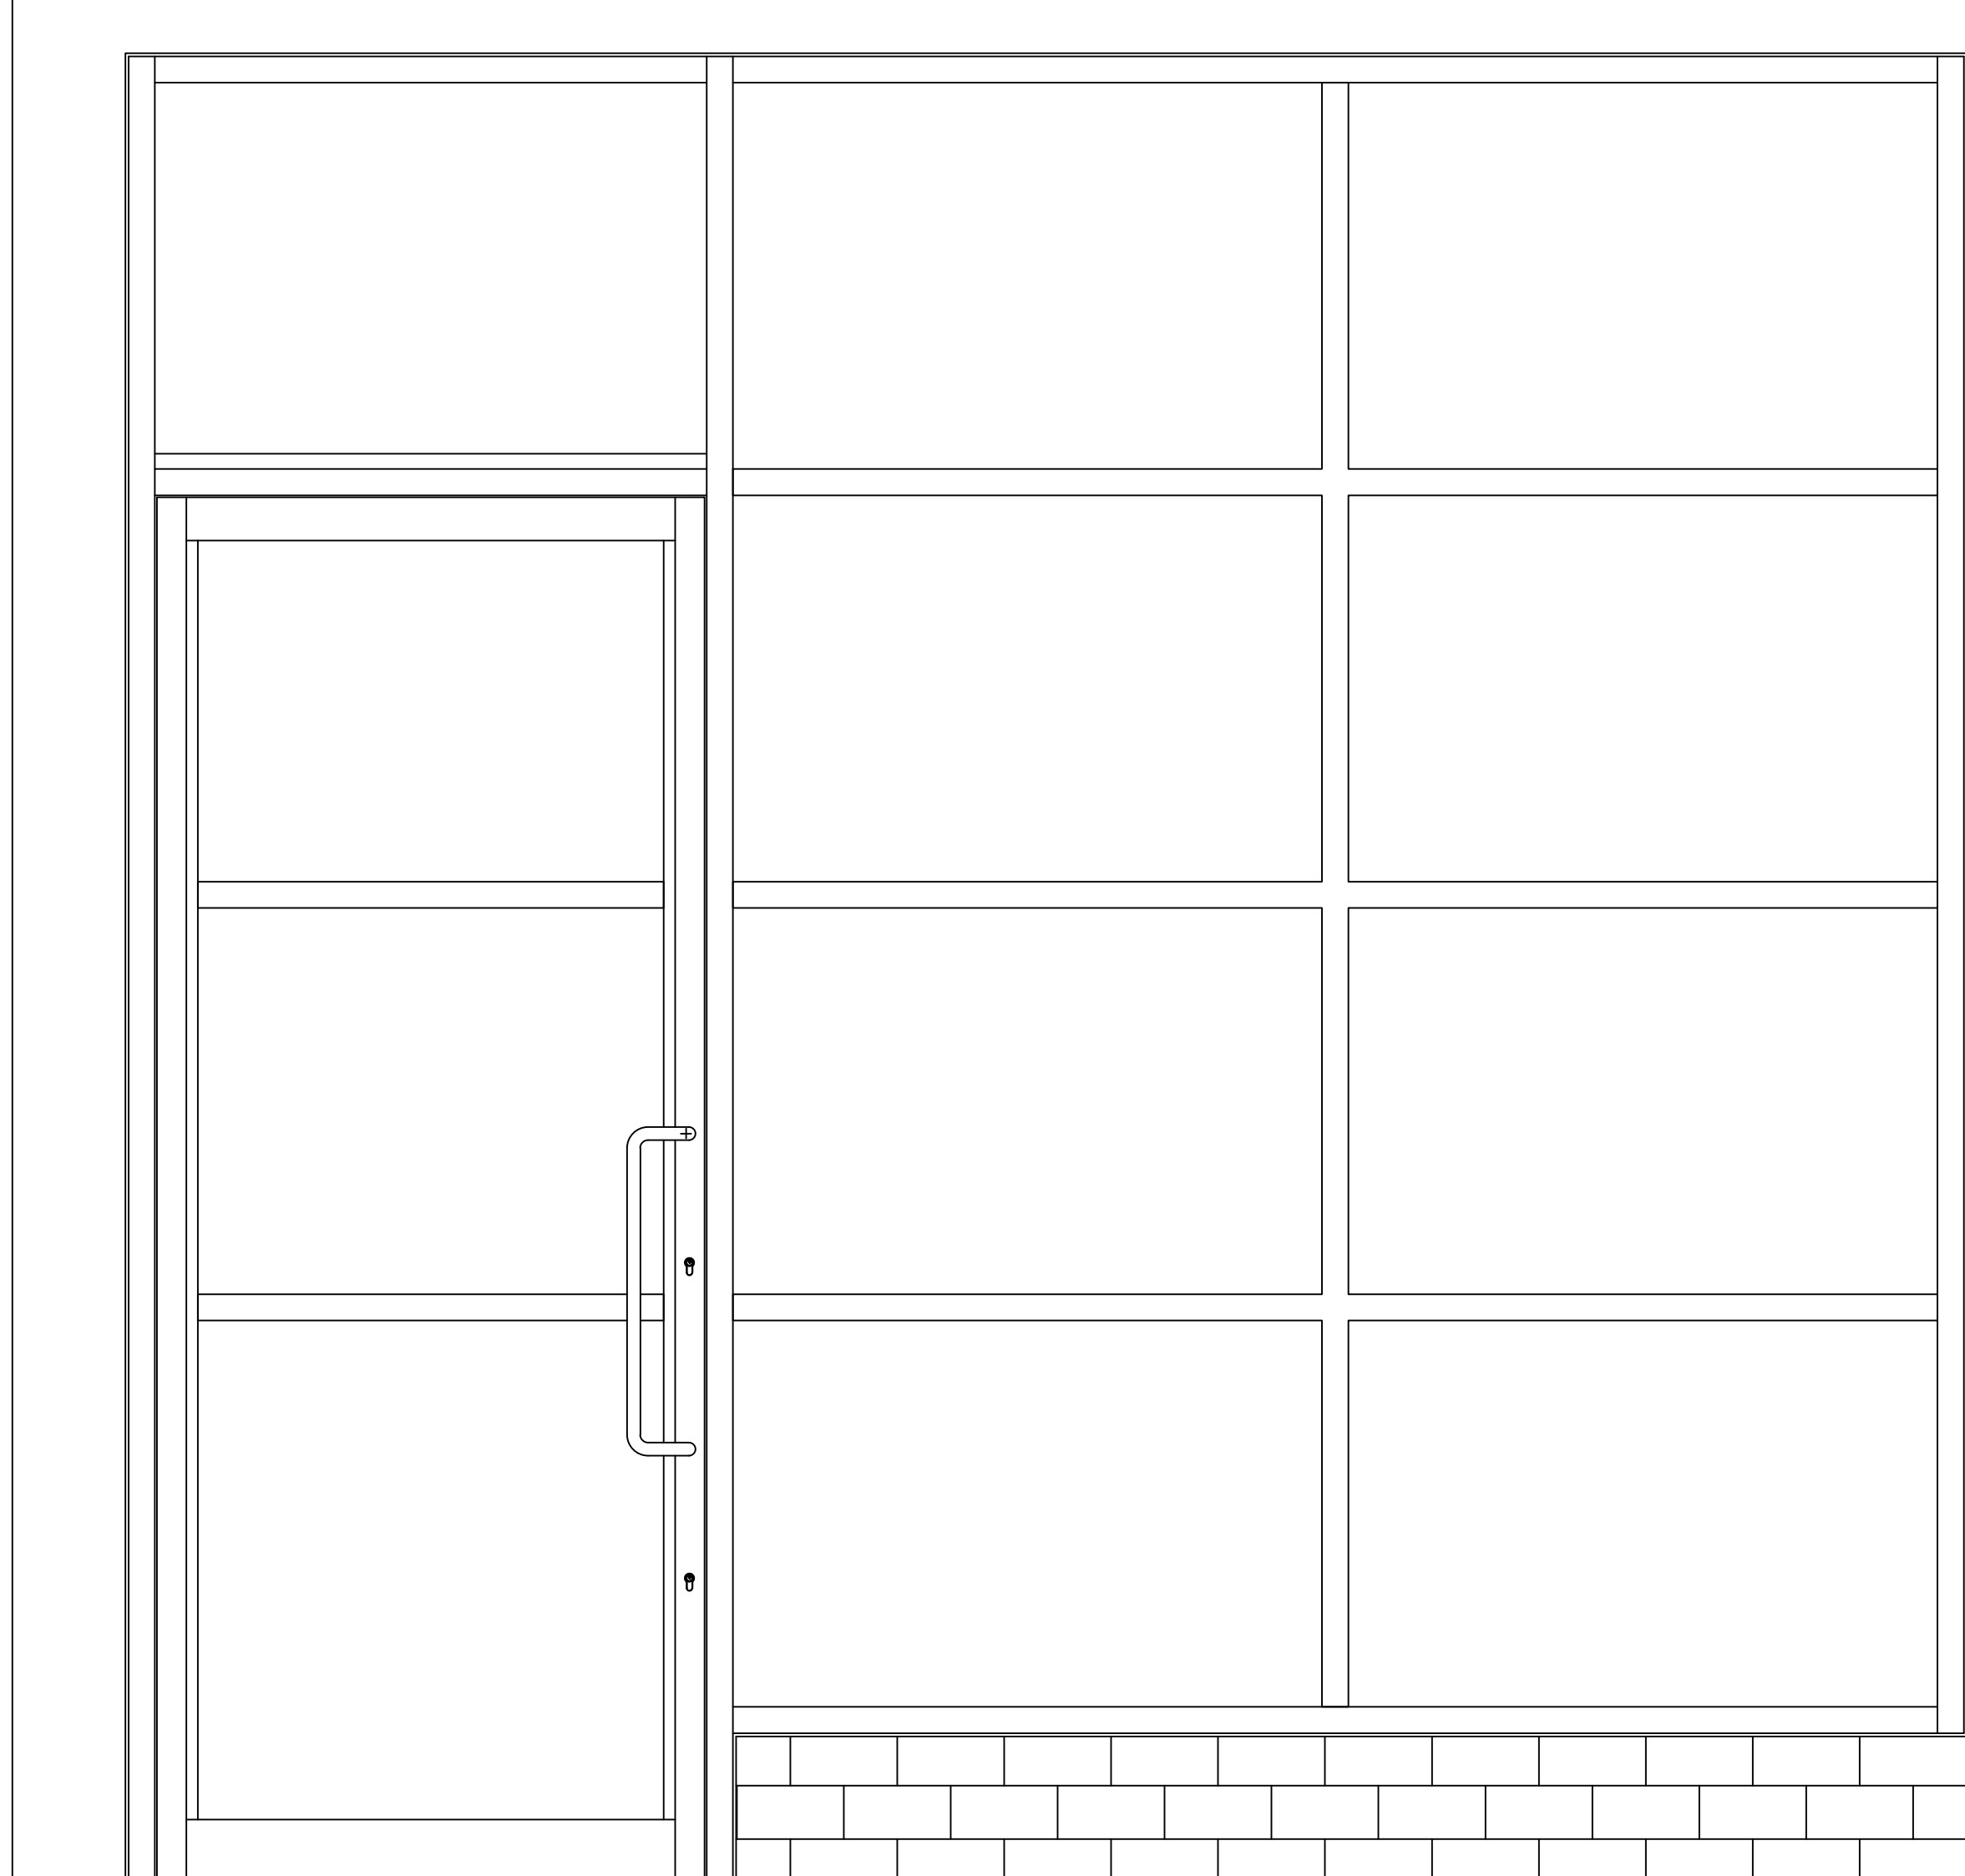

PROJECT:
TITLE:
SITE ADDRESS:
JOB No.	CLIENT: *
SCALE: 1:	DWG SHEET: A1
DWG No.	REV: *
DRAWN BY: ...	DATE: **/**/****
APPROVED BY: ...	DATE: **/**/****

SHOPFRONTservices
SOUTHERN LTD

Victoria Industrial Park
Unit 5
Victoria Road
Dartford
Kent
DA1 5AJ

Tel: 01322 292614 Fax: 01322 289952