


Proposed slated roof extension set back from front wall

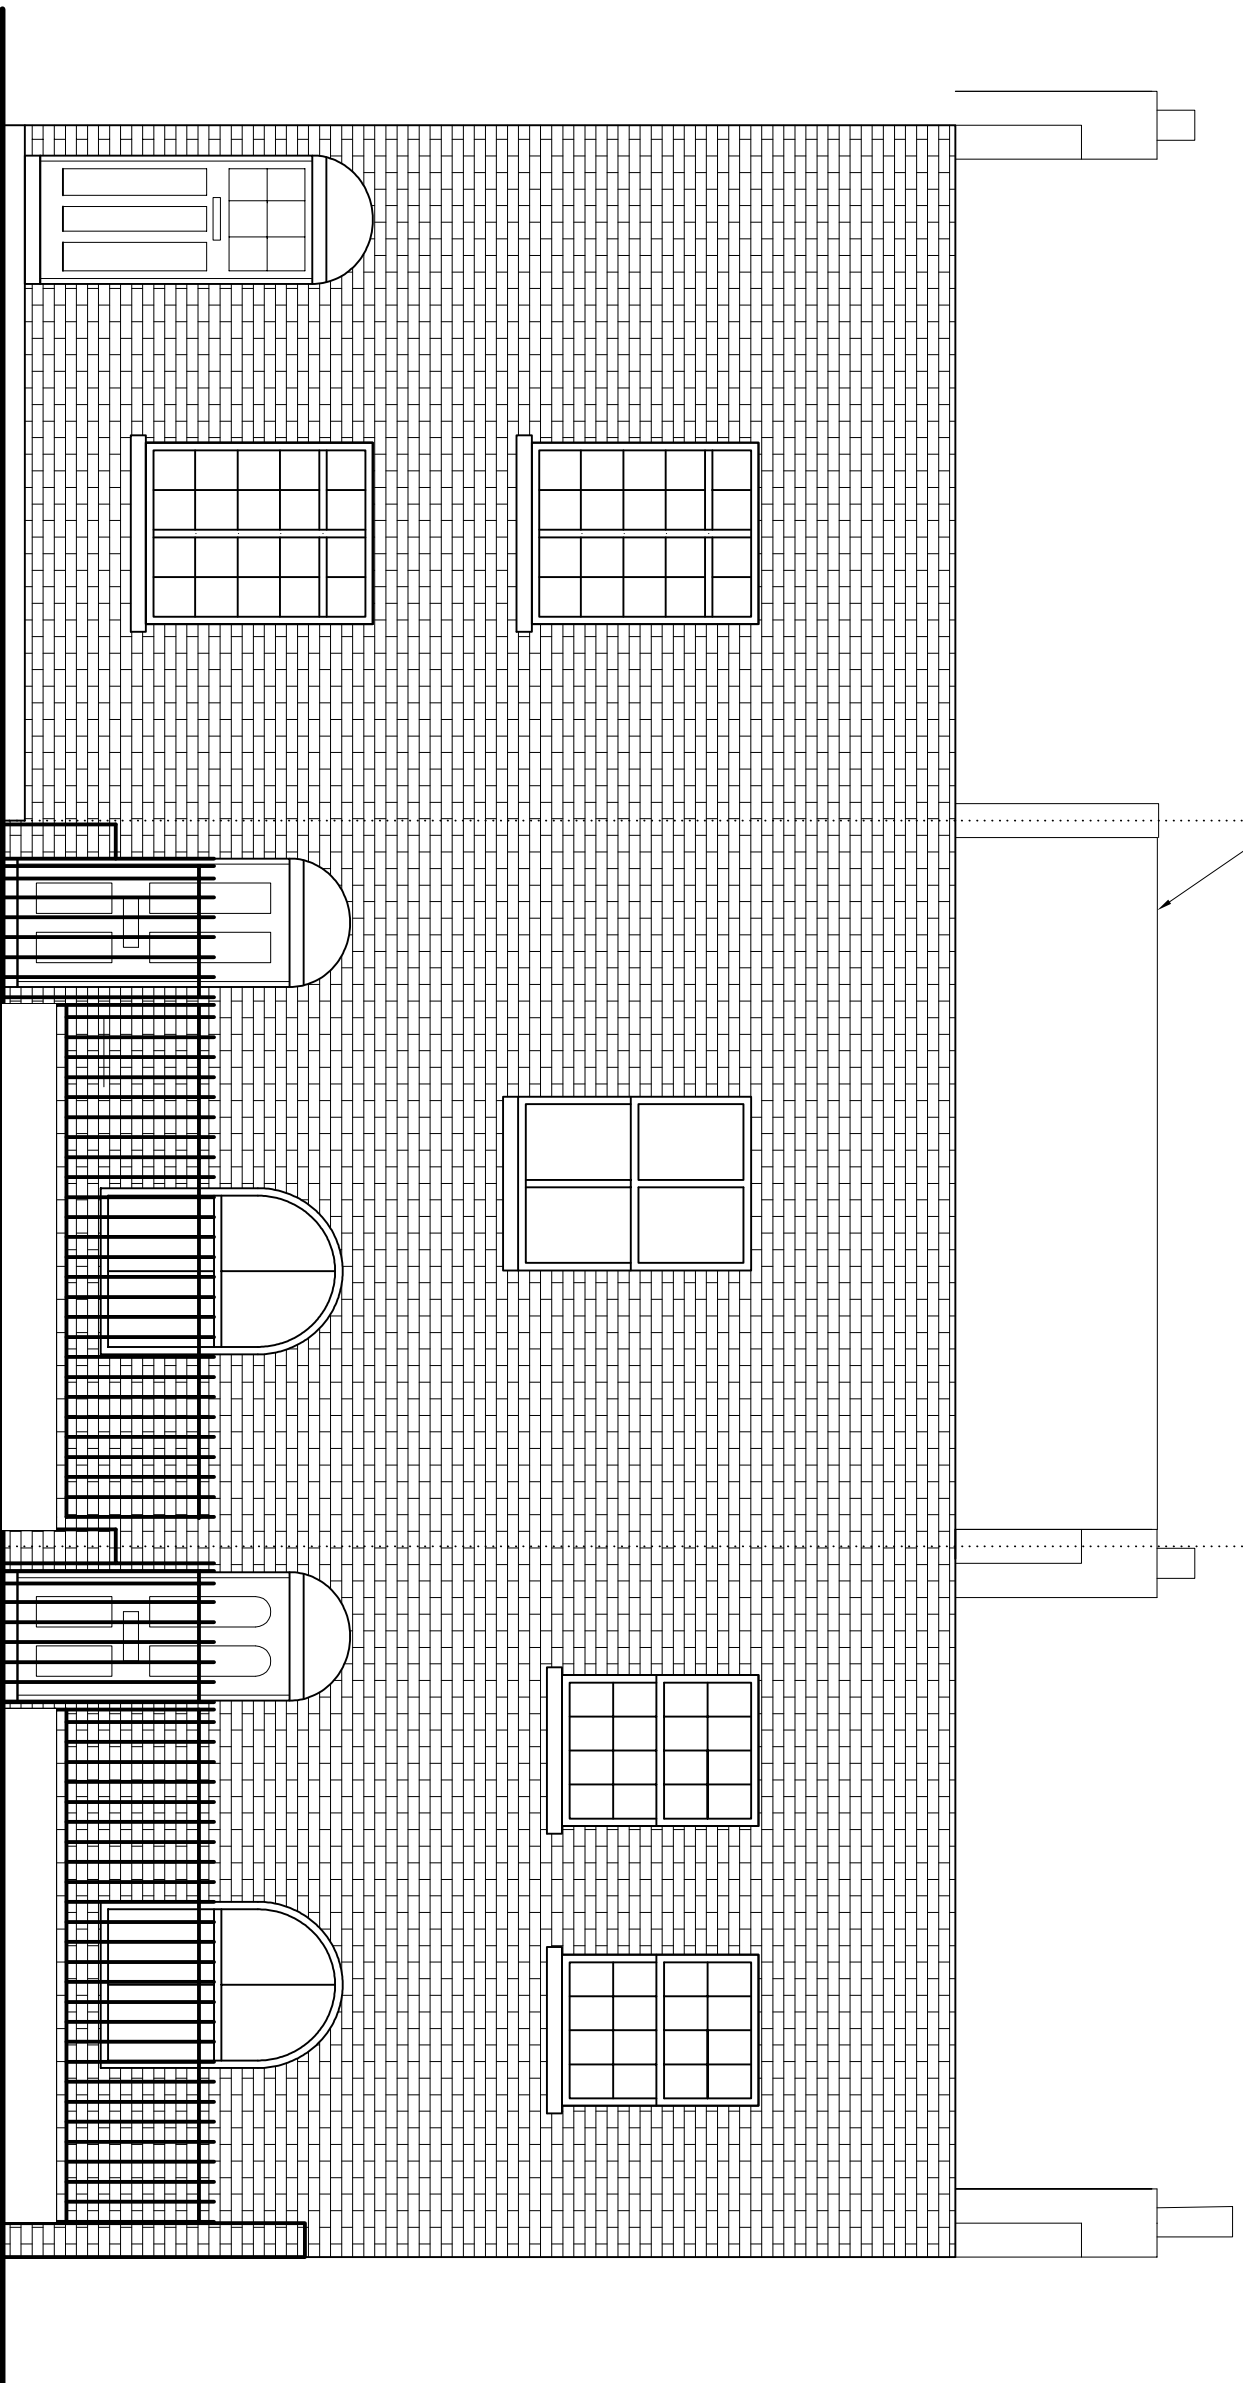

Terrace continues

40 Leighton Road

38 Leighton Road

36 Leighton Road end of Terrace

Subject of this application