

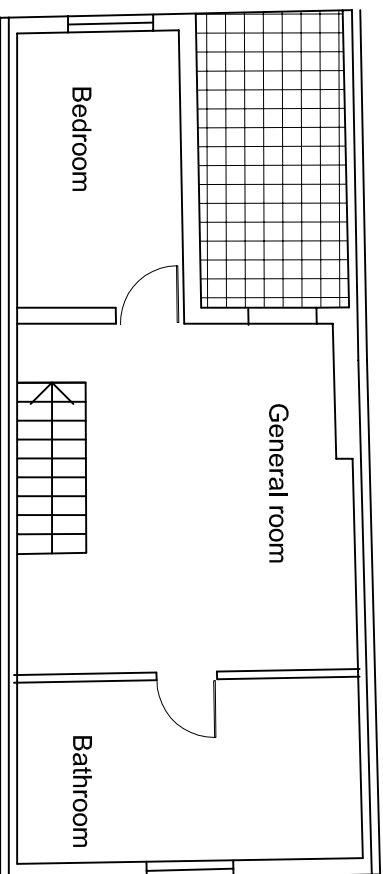


Roof

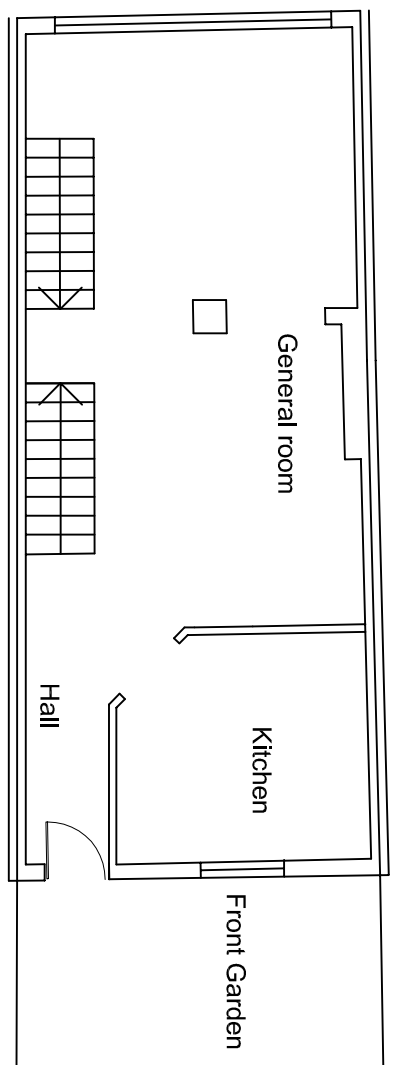


First Floor

Key to Plans (1:200)

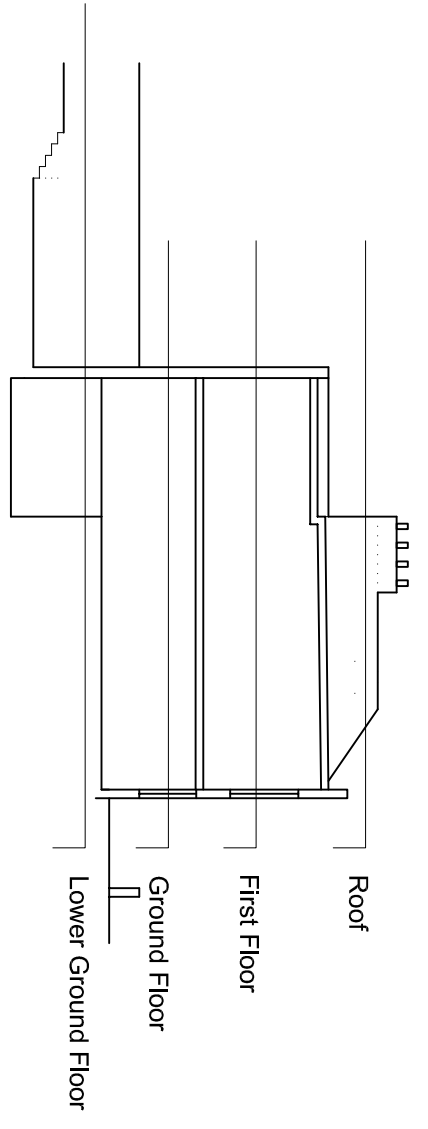

Ground Floor

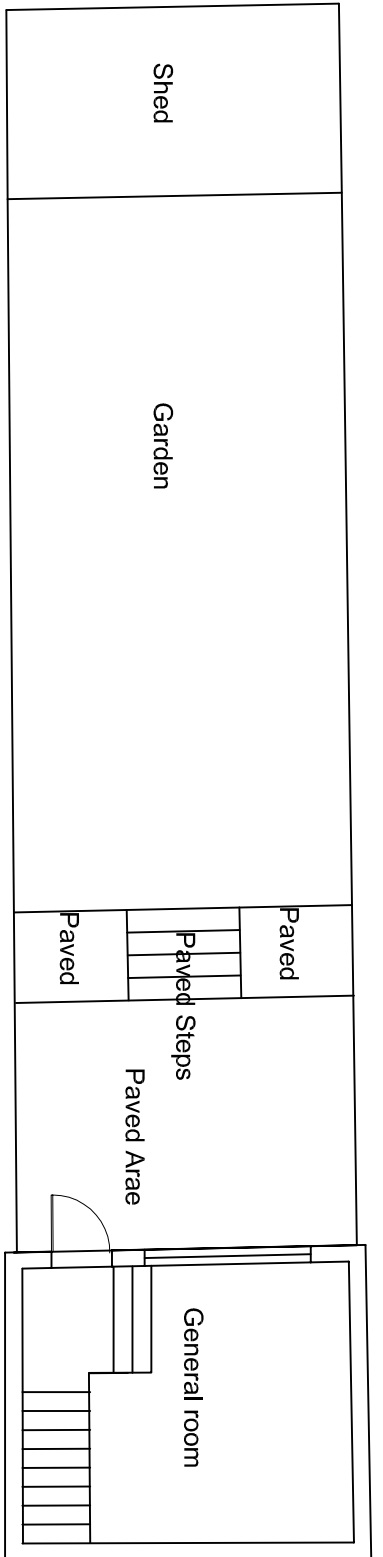

Lower Ground Floor

