


New slate roof behind parapet and sloping away from Front wall.

Second floor

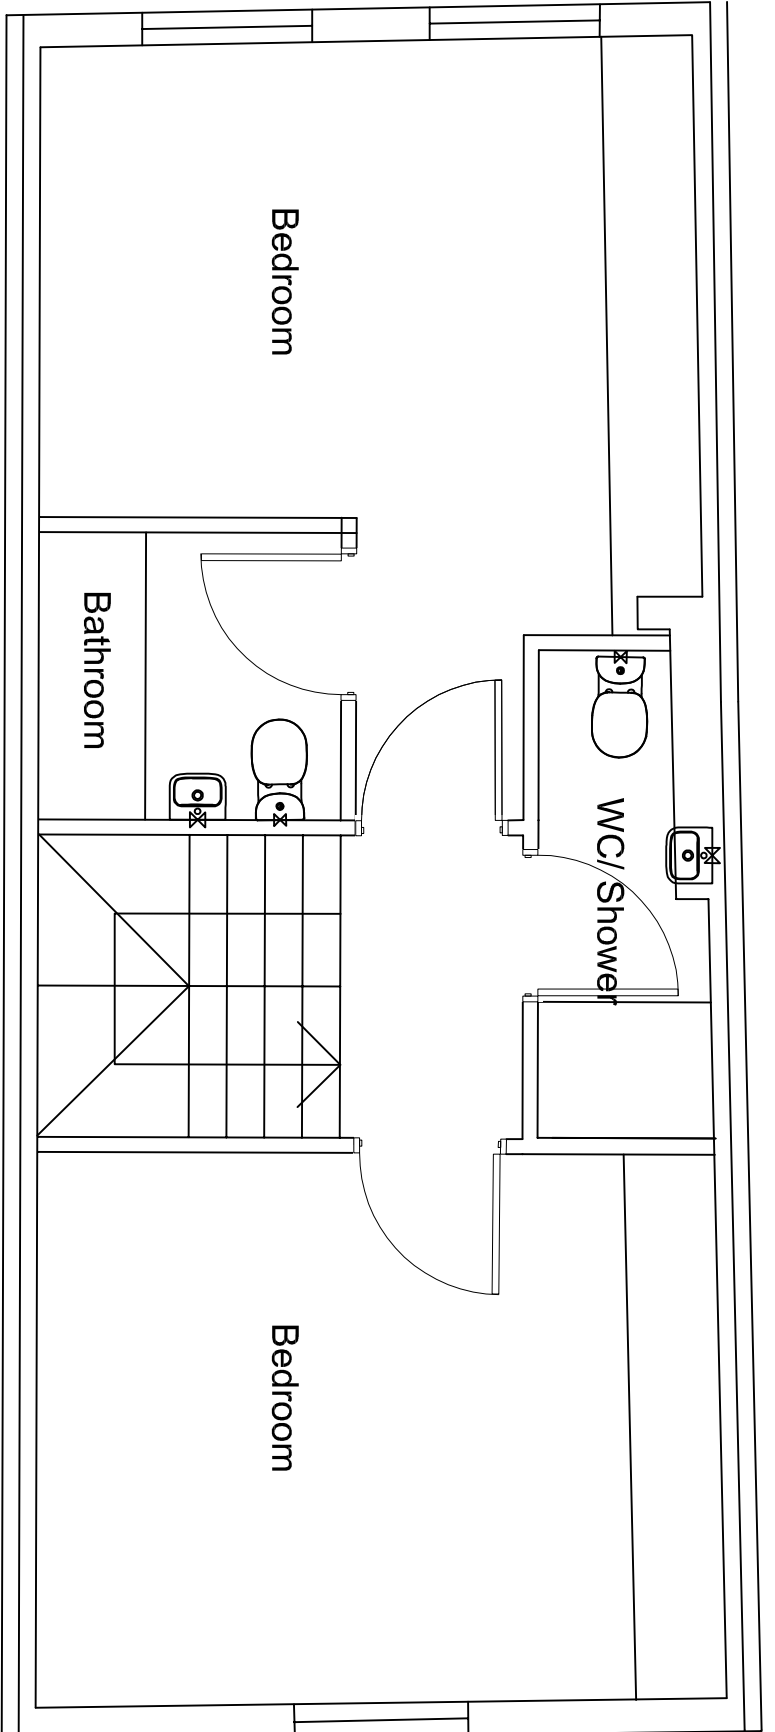

First Floor

