


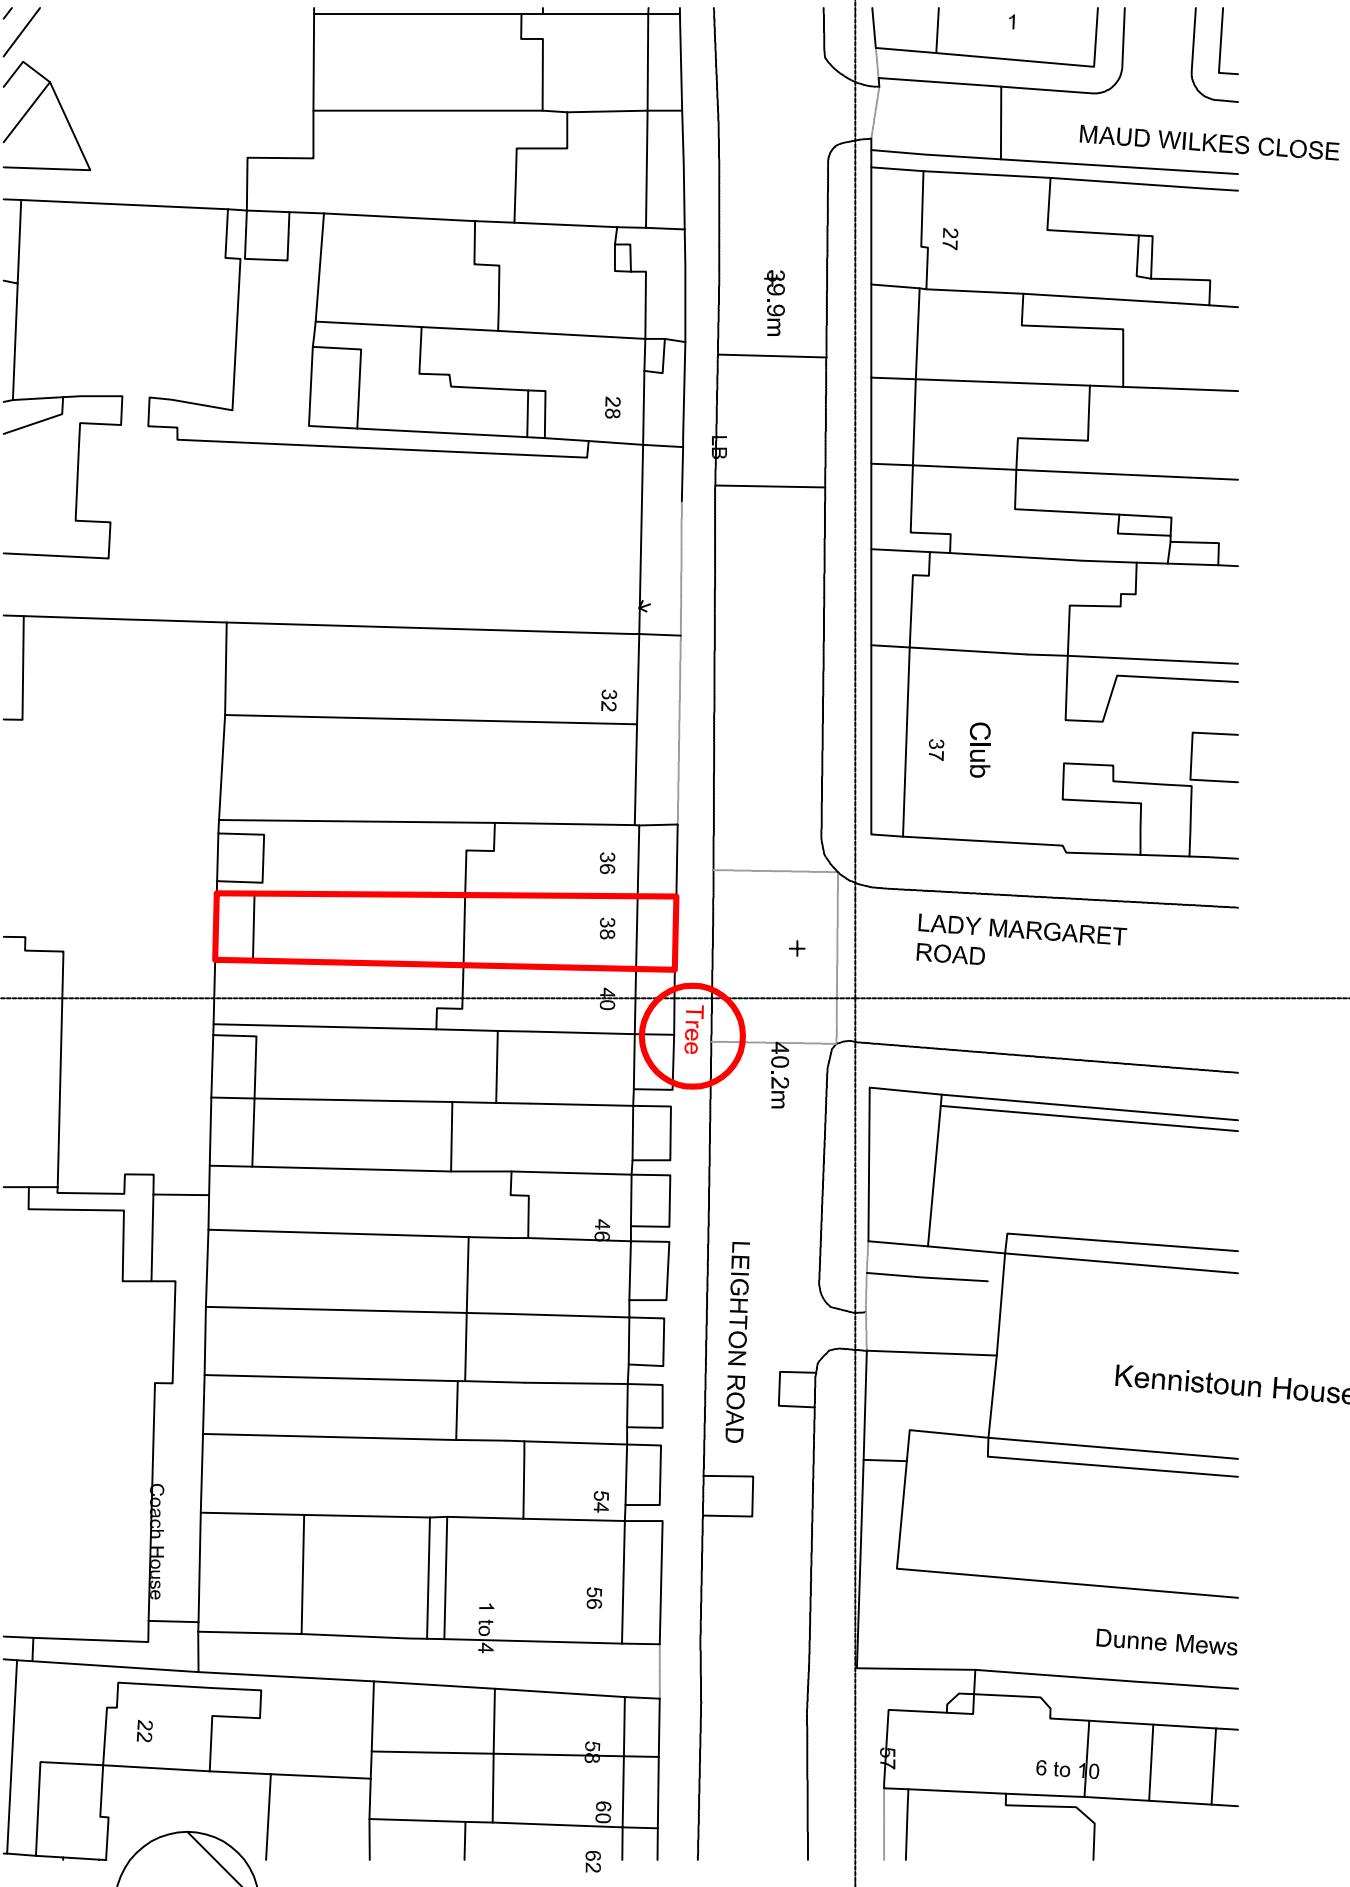

Mapping contents (c) Crown copyright and database rights 2016 Ordnance Survey 100035207

USM LRP 022, 22.08.17

38 Leighton Road proposed Alterations, Site Location Plan, Scale 1:500 @ A4