



Proposed Section - Levels
Scale 1:50

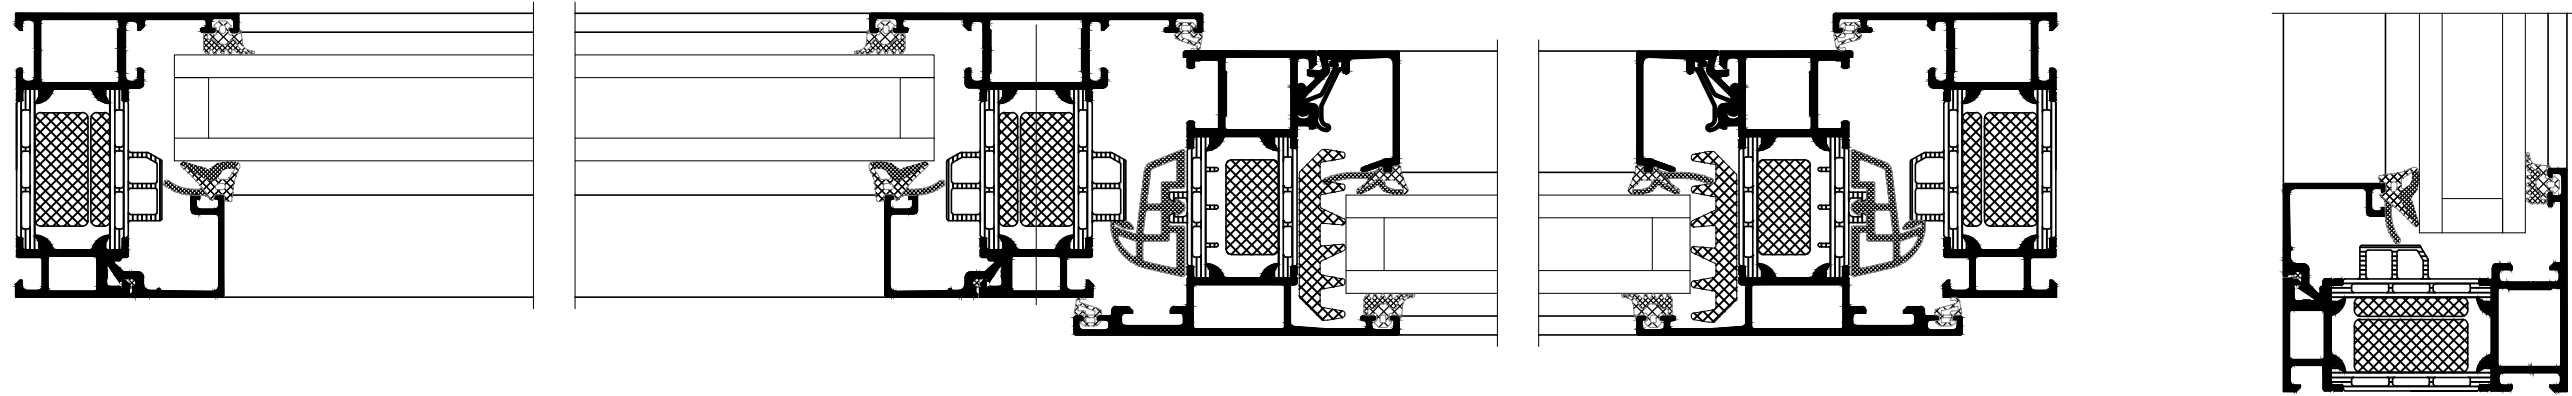

Typical Schueco (or similar) Window Details for all windows in both flats
Scale 1:5

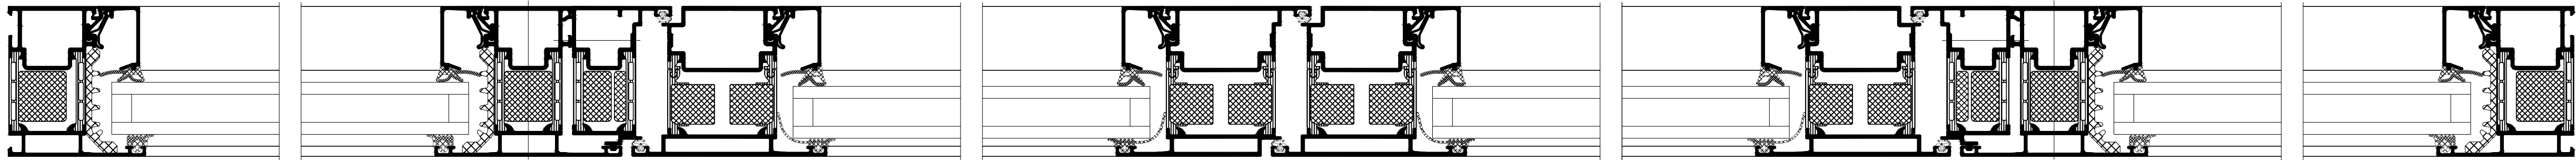

Typical Schueco (or similar) Door Detail with Side windows for all doors in both flats
Scale 1:5



Section of the new floor - Facing materials
Scale 1:20



Schueco Door



Zink cladding - standing seam



Q-railing balustrade



Schueco Window



Pre-PATINA blue-grey
(middle shade)



Balau decking

General Notes				Additional Notes				REV. DATE. INITIA. REVISION				PROJECT				ZONE A		DISCIPLINE ARCHITECTURE		STATUS PLANNING		TAL ARC LTD. ARCHITECTURE DESIGN 2A CRESCENT ROAD LONDON N3 1HP, U.K. T. 020 3302 9916 E: INFO@TALARC.CO.UK W. WWW.TALARC.CO.UK					
Local authorities (Planning Group or Building Control) might request for additional items / information to be added / revised.				Contractor to verify all dimensions on site before commencing any work on site or preparing any shop drawings. Figured dimensions to take precedence over scaled dimensions.								Discharge of conditions for Burghley Court 18 Ingestre Road, NW5 1UF				LEVEL A		DRAWING NUMBER BC-PP1-01		REVISION B							
Contractor, sub-contractor or supplier is to report any errors, omission or discrepancies on the drawings, and shall not vary any work shown on the drawings without obtaining prior approval from the architect. Contractor, sub-contractor or supplier is responsible for requesting any additional information from the architect for the correct execution of the works.				Contractor, sub-contractor or supplier shall immediately advise the architect / quantity surveyor of the effect upon programme and cost of any alterations to the proposed works shown on this drawing.								CLIENT				PAPER SIZE A1 SHEET											
Contractor, sub-contractor or supplier shall supply to the architect all shop drawings, illustrations, specifications, etc. of all specialist work to be incorporated into the main contract works, and shall immediately inform the architect if any work shown on this drawing is not in accordance with the relevant codes of practice recognised as good practice throughout the industry or if it does not comply with the relevant local authority bye-laws or building regulations.				All materials, components and workmanship to comply with the relevant British Standards, Codes of Practice and appropriate manufacturers' recommendations that from time to time shall apply.								Zvi Sobel				DRAWING TITLE		Levels (S106), Door / Window details Facing Materials (Condition no. 4)									
				This drawing superseeds all previous issues of the same drawing number with earlier revisions.												SCALE 1:50 / 20 / 5		DATE 05/09/2017		DRAWN YS		CHECKED YS		PROJECT TITLE Burghley Court			
				This drawing and design is copyright to Tal Arc Ltd and remains the property of Tal Arc Ltd, and as such the contents must not be disclosed to anyone or reproduced in any way without prior consent from Tal Arc Ltd.																							