

Amendments

A - GU - 14.02.2017 - PROPOSED LOCATION FOR CCTV2 INDICATED

B - RMC - 23.08.2017 - FOLLOWING DISCUSSION WITH PLANNING OFFICER, DRAWING UPDATED TO SHOW PAINT REMOVAL, LIGHTING CHANGES AND CYCLE STORAGE CHANGES.



A - CCTV CAMERAS REMOVED FROM NUMBER 1 & 4 GREEN YARD



B - CCTV CAMERAS REMOVED FROM NUMBER 1 & 4 GREEN YARD



C - CAMERAS NOW FITTED TO LEFT HAND BLOCK




D - PARKING BAYS ARE PAINTED ON BLOCK PAVING, THERE ARE NO PARKING SIGNS IN OTHER PLACES



F - PAINTED WALLS FACE ORIGINS PROPERTY, BIKE SHED IS PRE-FABRICATED AND BOLTED IN SITU - PAINT TO WALL TO BE REMOVED IN ACCORDANCE WITH METHOD STATEMENT PLEASE REFER TO DESIGN & ACCESS STATEMENT. CYCLE STORAGE TO BE REPLACED WITH 2NO. FALCO CREA CYCLE STORAGE UNITS. LIGHTING TO LISTED PAINTED WALL TO BE REPLACED WITH HALF COACH LANTERN.



49-53 GOUGH STREET LAYOUT
SCALE 1:200 @ A1

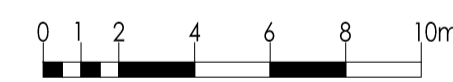


--- PAINTED WALL



PROPOSED FALCO CREA CYCLE STORAGE UNITS



PROPOSED HALF COACH LANTERN LIGHTING TO LISTED PAINTED WALL.

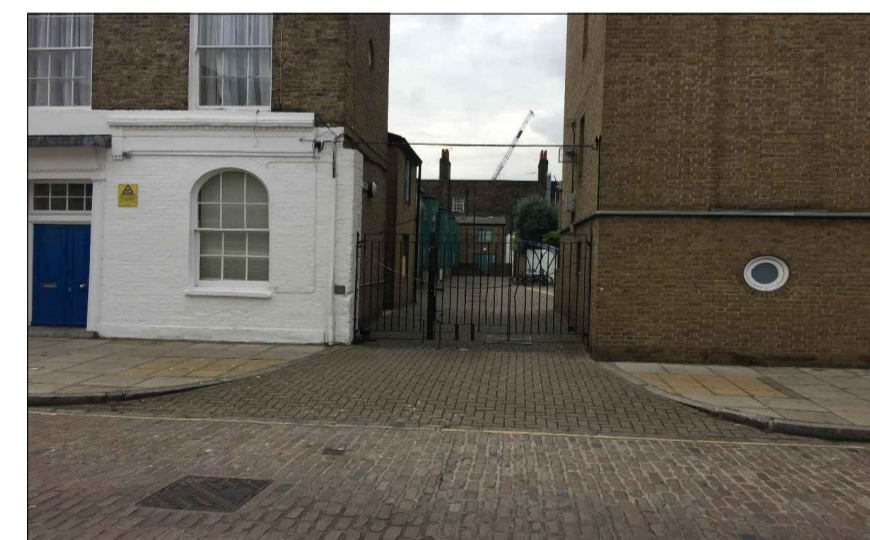

G - CCTV 2 TO BE MOVED TO 50 GOUGH STREET, FLAT 1 WALL




E - PICNIC STRUCTURE IS 3.0M X 2.5M, TIMBER CONSTRUCTION WITH FELT COVER ON ROOF



H - NIGHT LIGHTS WITHIN GREEN YARD ARE CLAIMED TO BE BRIGHT AT NIGHT AND SHINE TOWARDS WREN STREET. THERE ARE 14 OF THESE SET AT REGULAR SPACES THROUGH THE PERIMETER OF GREEN YARD. LIGHTING TO BE REPLACED WITH SENSOR CONTROLLED LIGHT FITTINGS.



EXAMPLE PROPOSED LIGHT FITTING

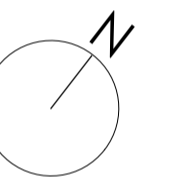

DO NOT SCALE FOR CONSTRUCTION



STUDIOS 1 & 2
OLD KINGS HEAD COURT
11 HIGH STREET
DORKING
SURREY RH4 1AR
T 01306 887070
F 01306 876716
admin@bpg.co.uk
www.bpg.co.uk

BUILDING SURVEYING
ARCHITECTURE
PROJECT MANAGEMENT
QUANTITY SURVEYING

PROJECT

GOUGH STREET, WC1X

CLIENT

ORIGIN HOUSING

DATE
JAN '2017

DRAWN
TM
CHECKED
RM

SCALE
1:200 @ A1
FOR
PLANNING

TITLE
49-53 GOUGH STREET LAYOUT

DRAWING NO.
3884/PL01
REV
B