
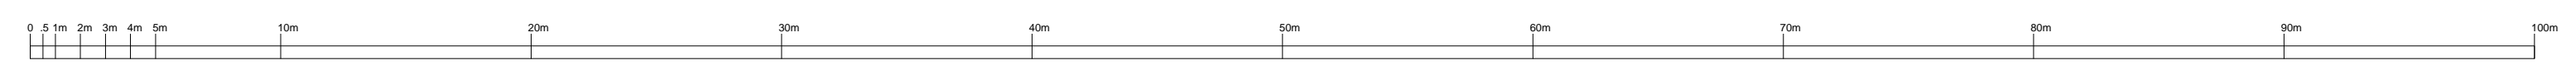


99444

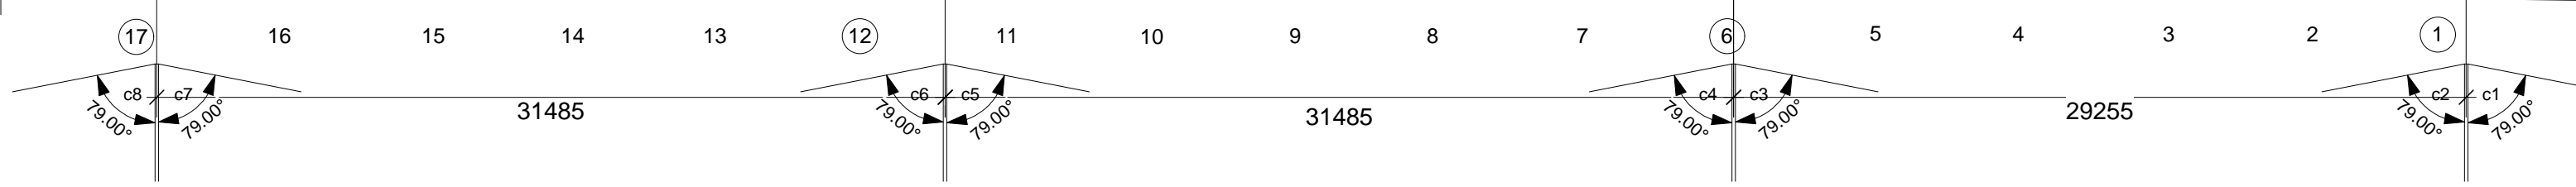

PAPER SCALE

1-17 REGENT'S PARK TERRACE NW1 Elevations

Scale 1: 250 @ A3
drwg No 1704 - C - 01