




Part Ground-1st SECTION @ 1:10

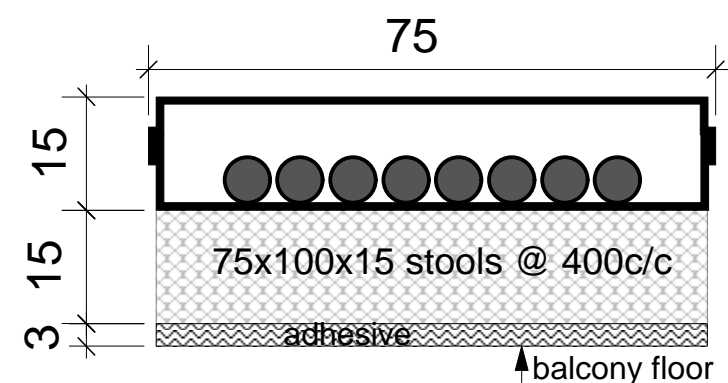


FULL SIZE 8No CAT5E in black plastic trunking

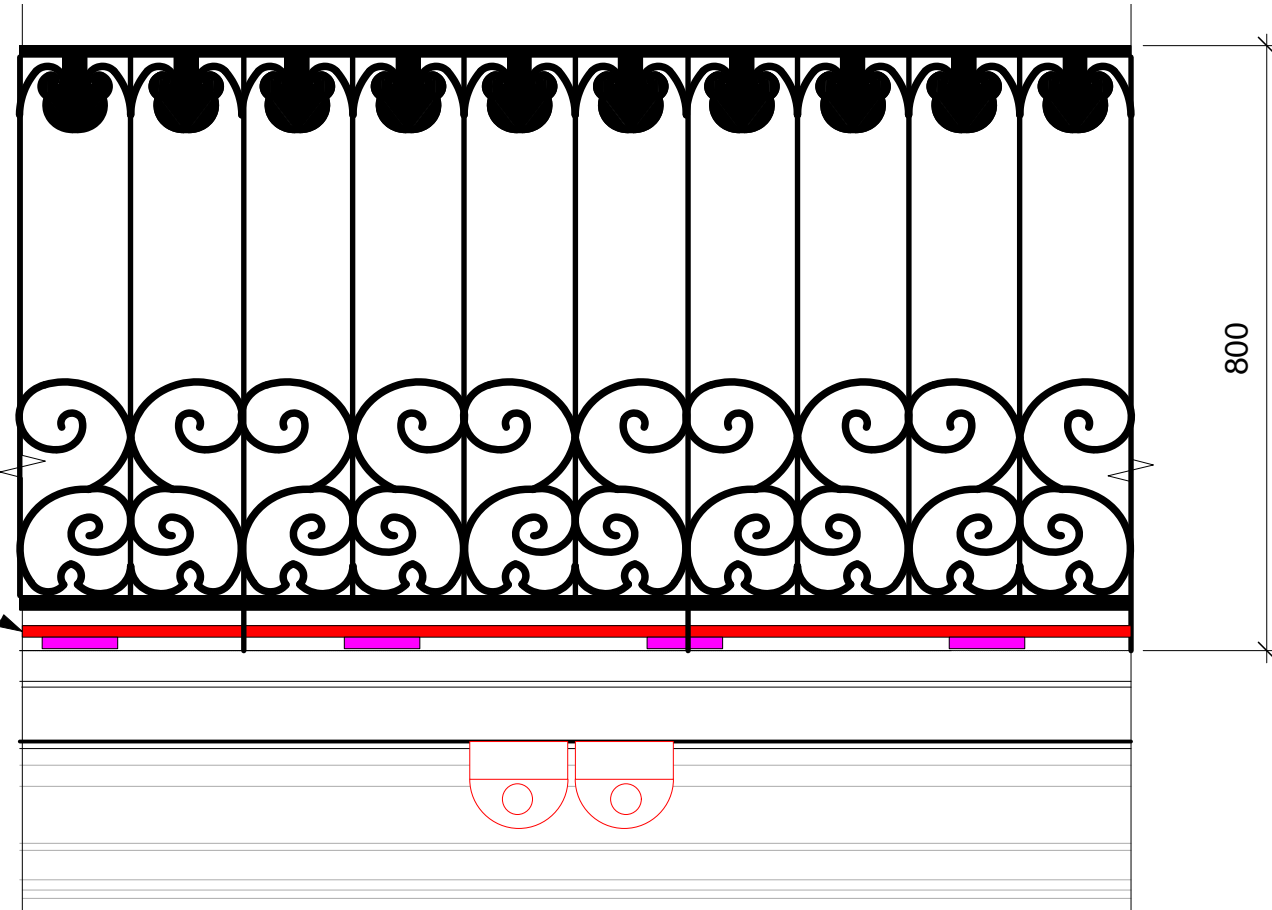

Part Balcony Elevation @ 1:10

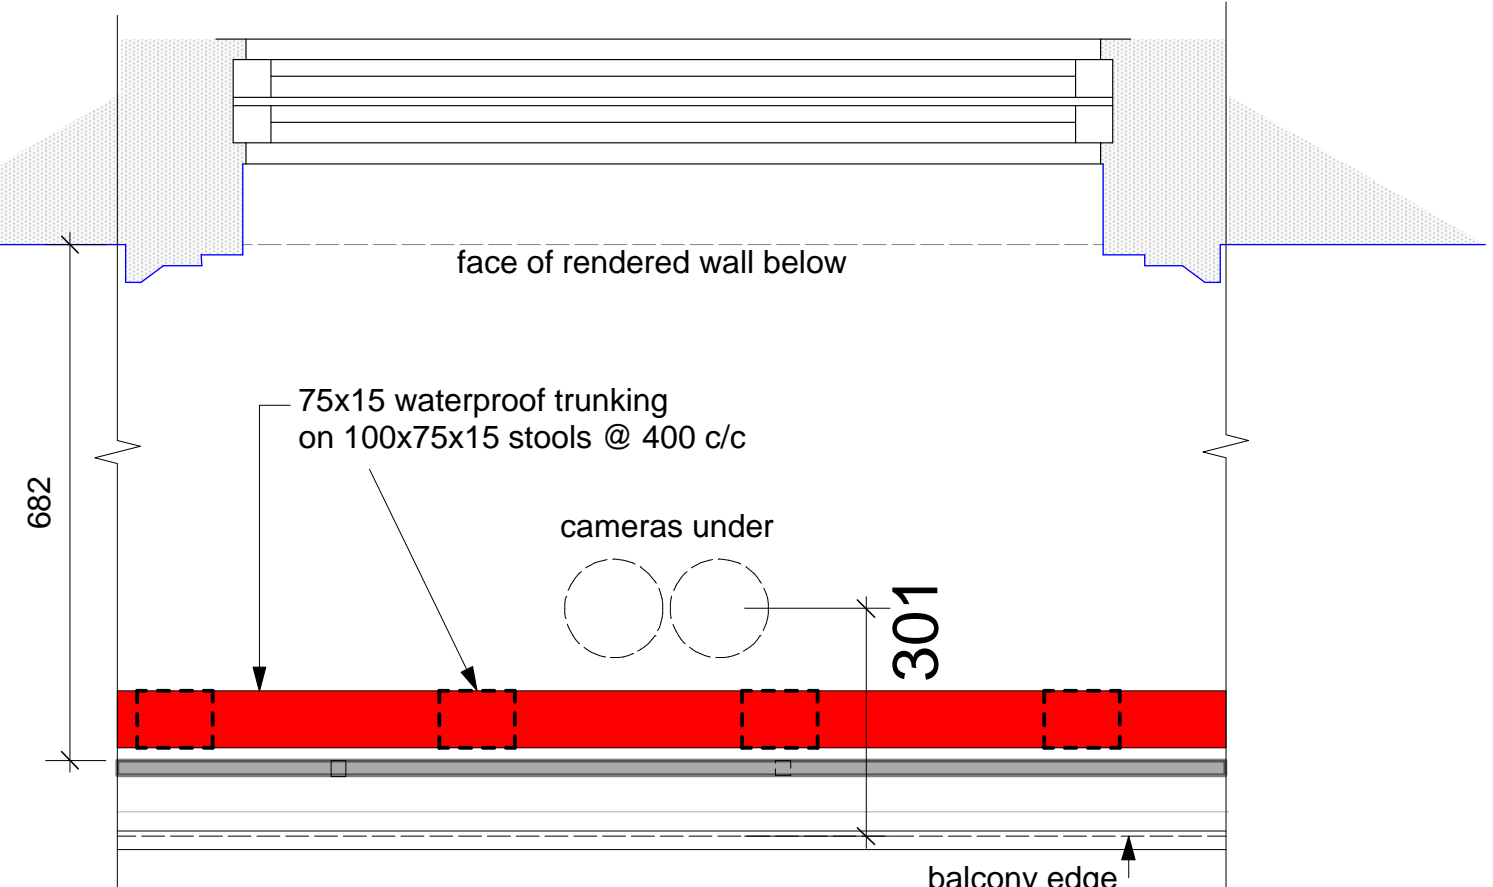

Part Balcony Plan @ 1:10

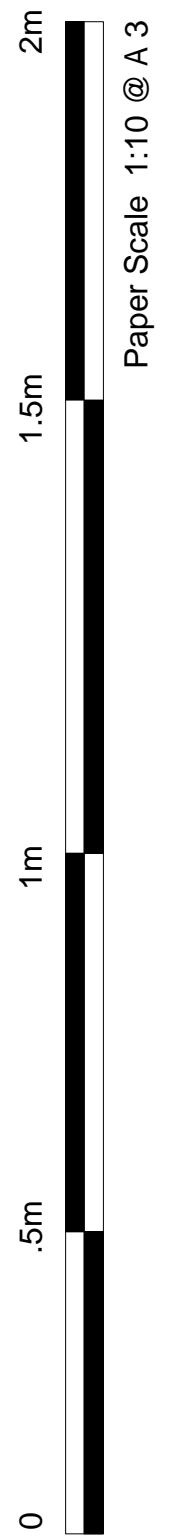

Trunking over & Cameras under 1st Fl. Balcony