


No. 73
No. 71
No. 69
1. GARDEN ELEVATION



No. 71
No. 73
2. STREET ELEVATION

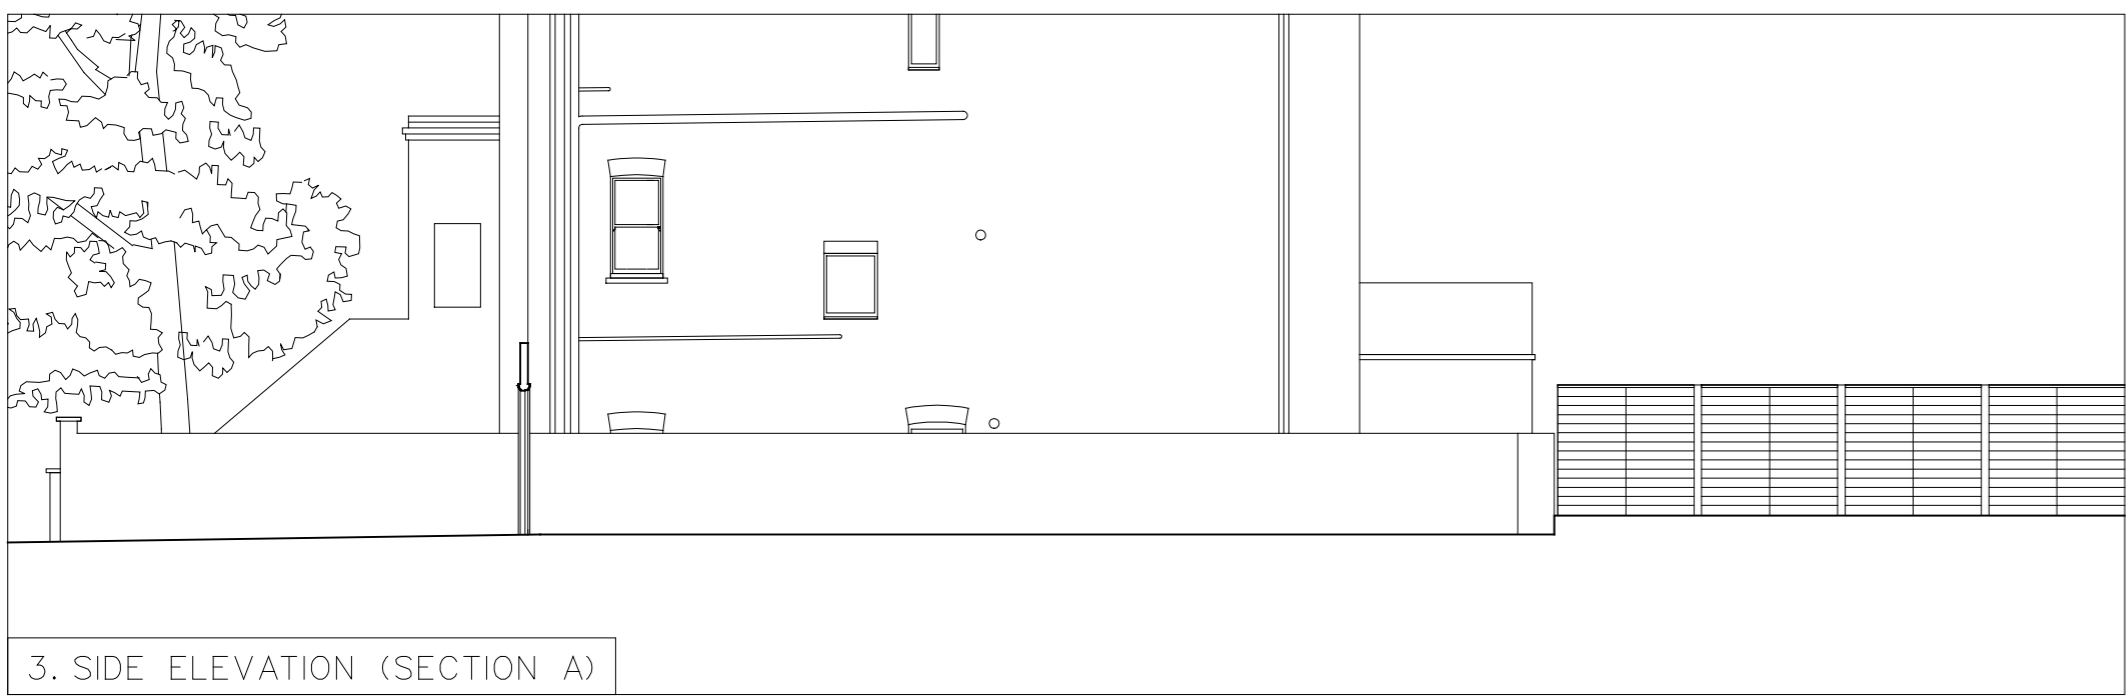

3. SIDE ELEVATION (SECTION A)

23 08 17	P	Planning Application
DATE	No	DESCRIPTION

GABRIEL ALEXANDER | ARCHITECTURE

STUDIO 23 Archway Studios 25 Bickerton Road London N19 5JT
gabriel@gabrielalexander.co.uk 07932 014322

CLIENT
JOHN STIDWORTHY

PROJECT
71 ST AUGUSTINE'S ROAD

DRAWING SCALE
ELEVATIONS (AS EXISTING) 1:100(A3)

DWG No. DATE
71 STAR P 04 APR 2017

THIS DRAWING HAS BEEN PREPARED FOR PLANNING APPLICATION PURPOSES ONLY AND MUST NOT BE USED FOR CONSTRUCTION. ALL INFORMATION CONTAINED IN THIS DRAWING IS THE SOLE COPYRIGHT OF GABRIEL ALEXANDER | ARCHITECTURE