

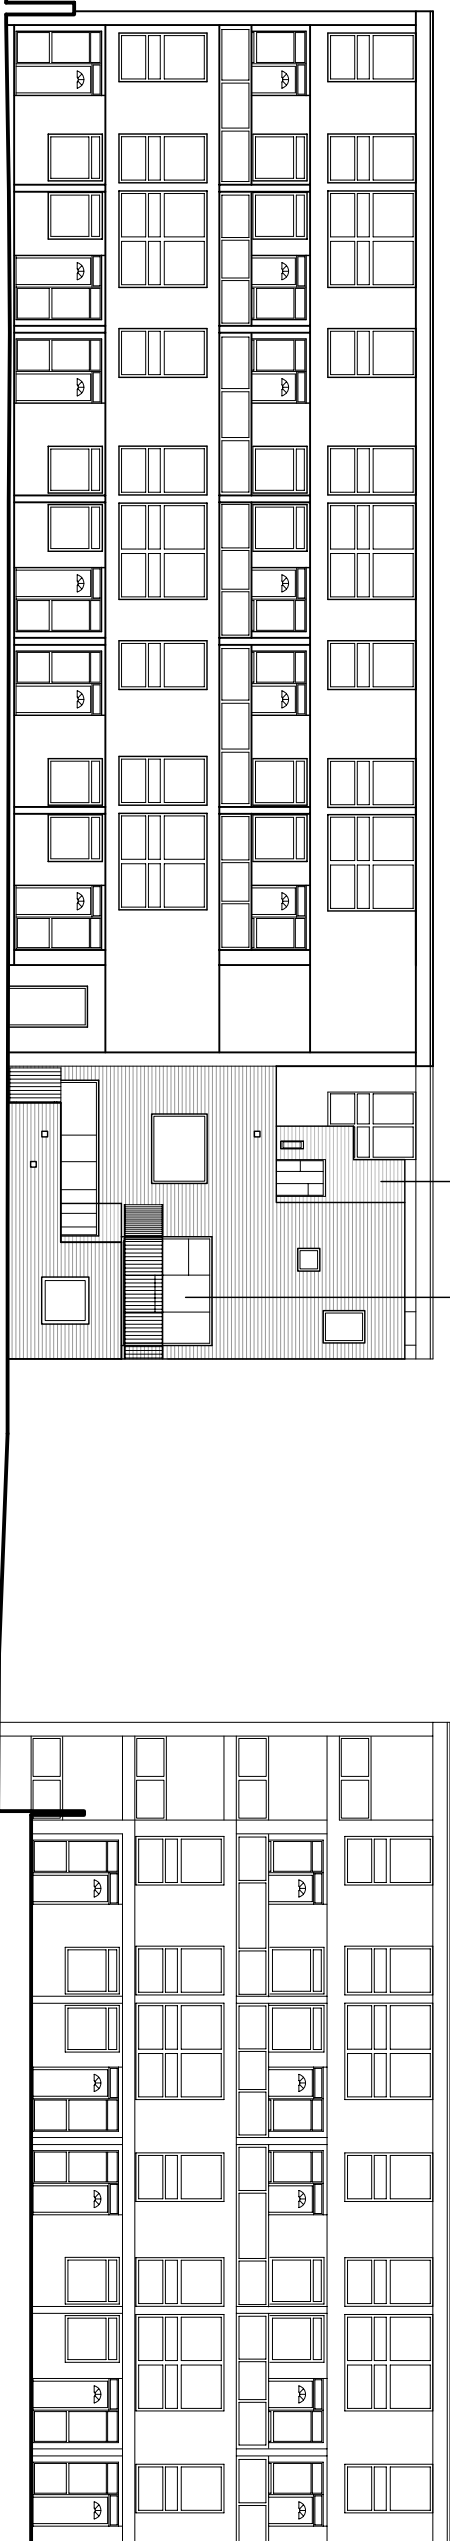


01_Existing Elevation 10

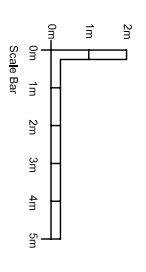

02_Proposed Elevation 10

BRICKWORK
COMPOSITE TIMBER/
ALUMINIUM WINDOWS

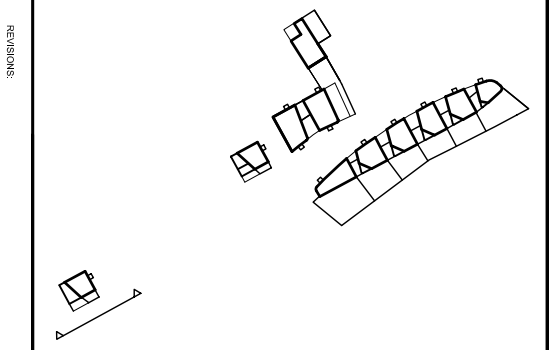

REVISIONS:

PETER BARBER
ARCHITECTS
173 Kings Cross Road LONDON WC1X 8SZ
T: 020 7333 4499 F: 020 7333 4999
p.barber@peterbarberarchitects.com

Joe, Kyla, Philip, Gergely, Osk

client: London Borough of Camden /
E-C House

SCALE: 1/200 @ A3
DATE: 11.11.13
DRAWN: AB
CHECKED: PB

TITLE: EXISTING & PROPOSED
ELEVATION 10

Site 4 NE elevation from Kifer Place
DRAWN BY: 116_E_10
REV: A