




01_Existing Elevation 05

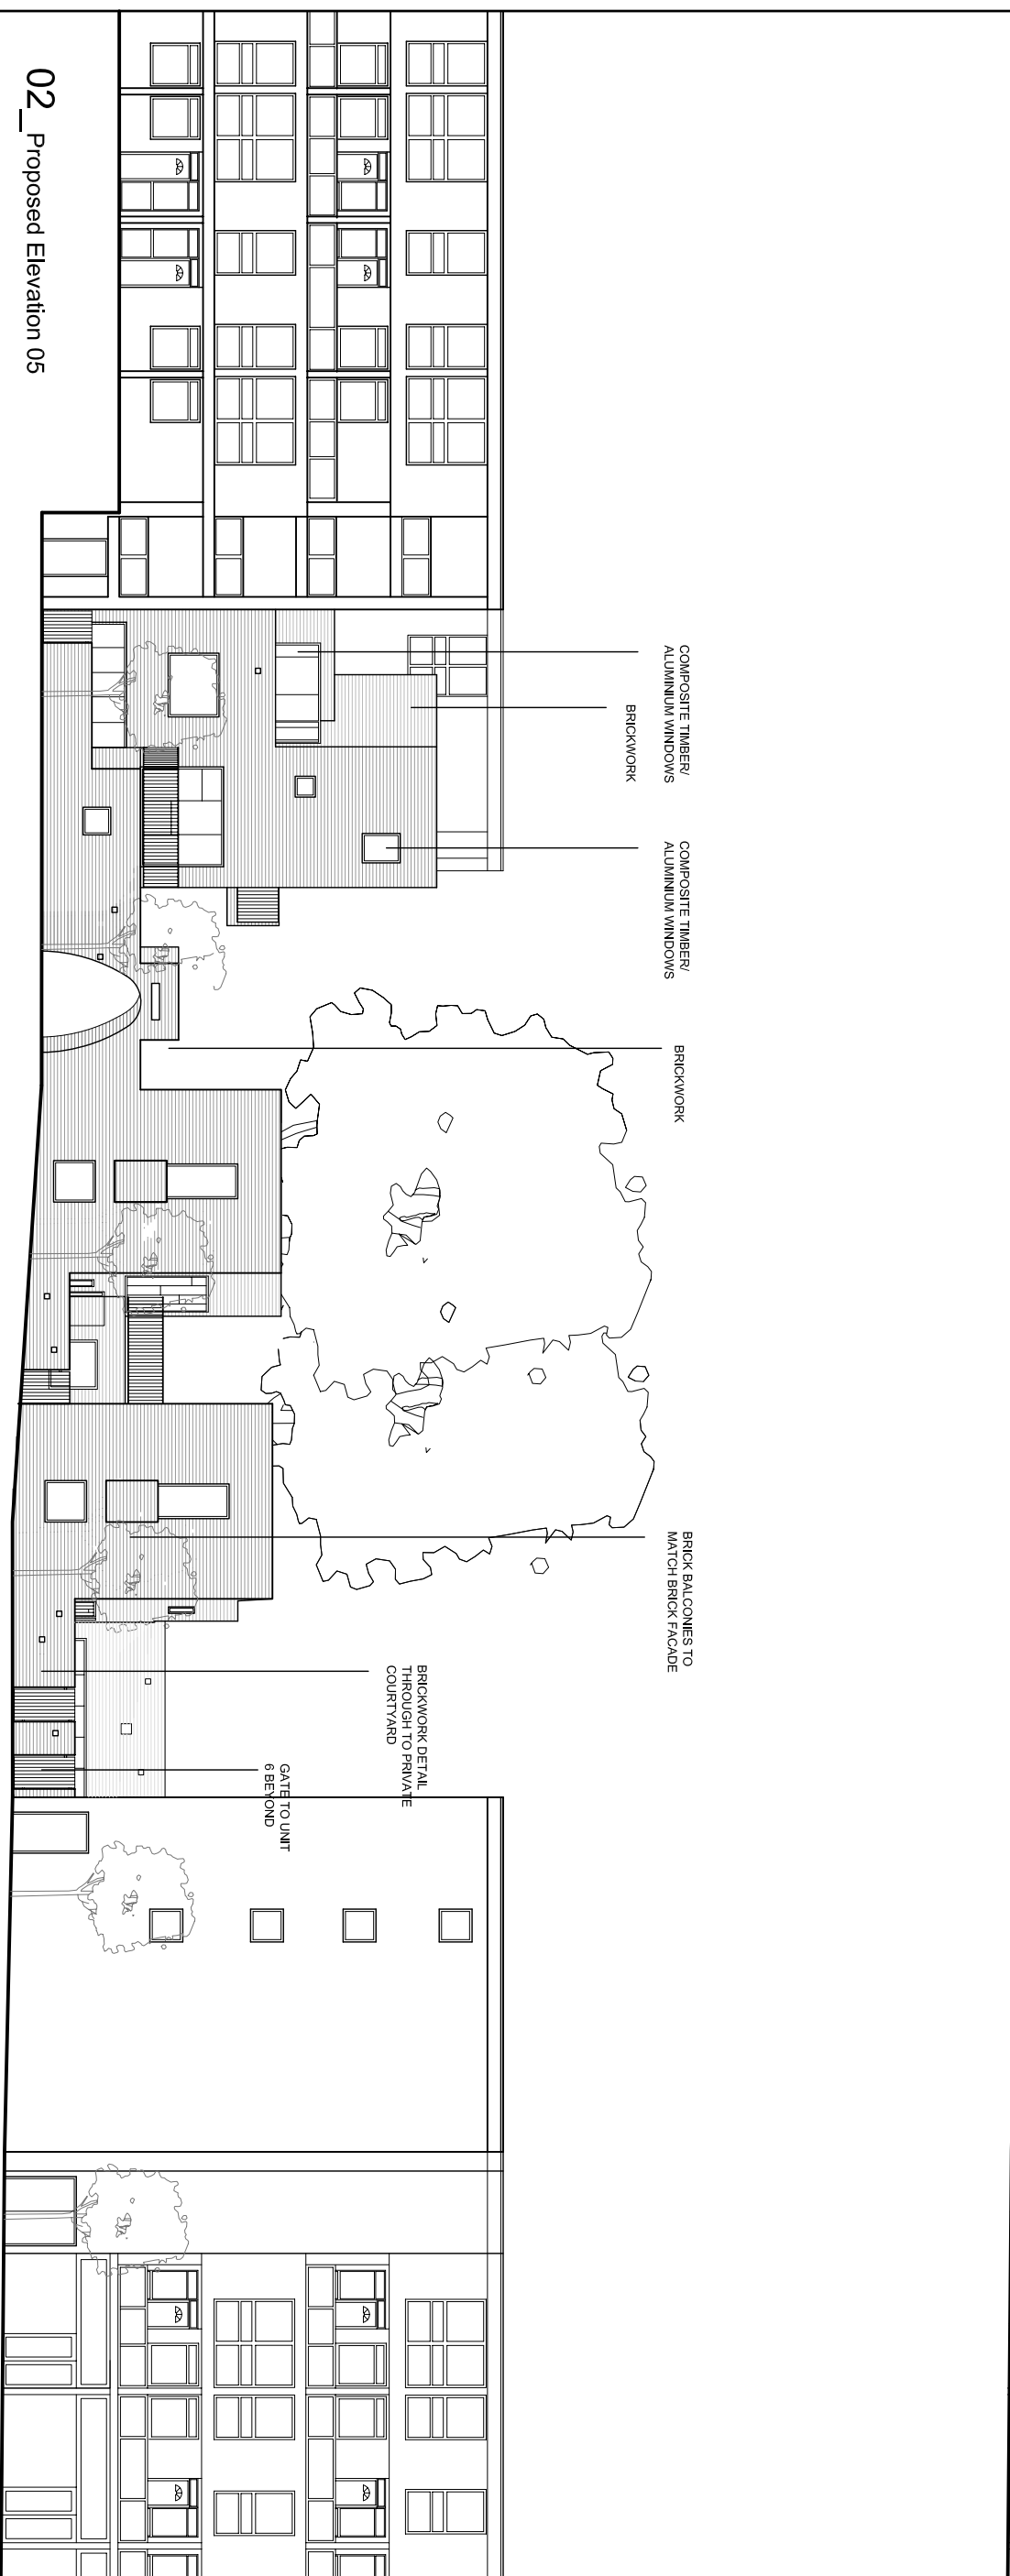

02_Proposed Elevation 05

COMPOSITE TIMBER/
ALUMINIUM WINDOWS



COMPOSITE TIMBER/
ALUMINIUM WINDOWS

BRICKWORK

BRICK BALCONIES TO
MATCH BRICK FACADE

BRICKWORK DETAIL
THROUGH TO PRIVATE
COURTYARD

GATE TO UNIT
6 BEYOND

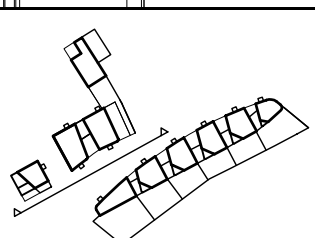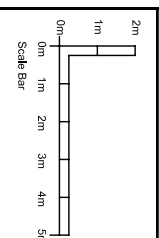

REVISIONS
C 09 JAN 2015 AMENDMENTS:
BY 116/E/05
UNIT 2.1 HEIGHT REDUCES BY
1M

PETER BARBER
ARCHITECTS
173 Kings Cross Road LONDON WC1X 9AZ
t: 020 7353 8700
e: peter@peterbarberarchitects.com
www.peterbarberarchitects.com

see Milln Place, Gospel Oak

name: London Borough of Camden /
EC3 Planning

scale: 1/200 @ A3
drawing: AB

PLANNING
TYPE: EXISTING & PROPOSED
ELEVATION 05

sheet no: 116_E_05
REV: C