

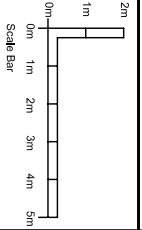
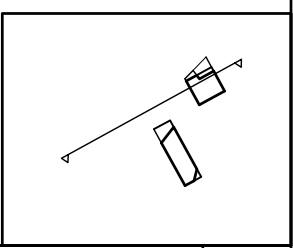


45° FROM CLOSEST HAB ROOM
WINDOW (SEE D&A STATEMENT)


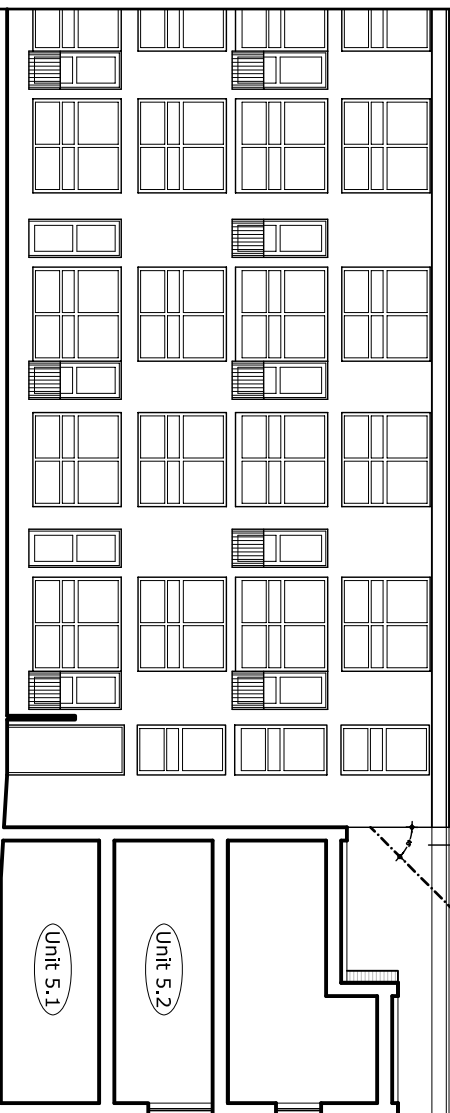


45° FROM CLOSEST HAB ROOM
WINDOW (SEE D&A STATEMENT)

97-104

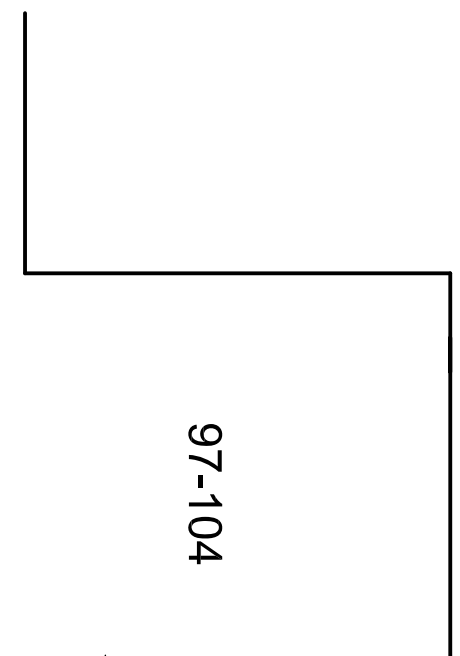

1-64

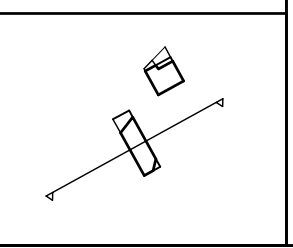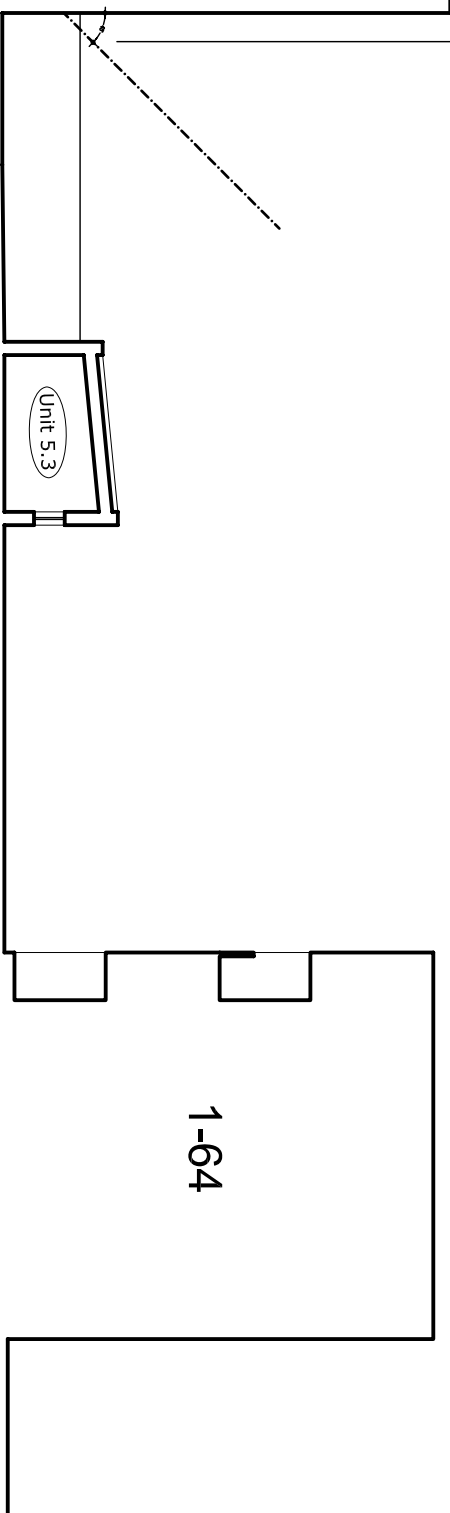

REVISIONS

PETER BARBER
ARCHITECTS
173 Kings Cross Road LONDON WC1X 8EZ
T: 20 7333 4488 F: 20 7333 6999
central@peterbarberarchitects.com

one King Place, Gosport, UK

central London Borough of Camden /
E.C.Ham

scale: 1:200 @ A3
drawing: AB

PLANNING

ref: PROPOSED SECTION EE
& SECTION HF

drawing no: 116_S_05

ref: B