


PROPOSED

© Knott Architects
98B Tollington Park
London N4 3RB
tel: (020) 72638844
mail@knottarchitects.co.uk

Revisions

A - 05.09.17 - Lowered terrace
dropped back to existing level.
- stairs to lower level revised.

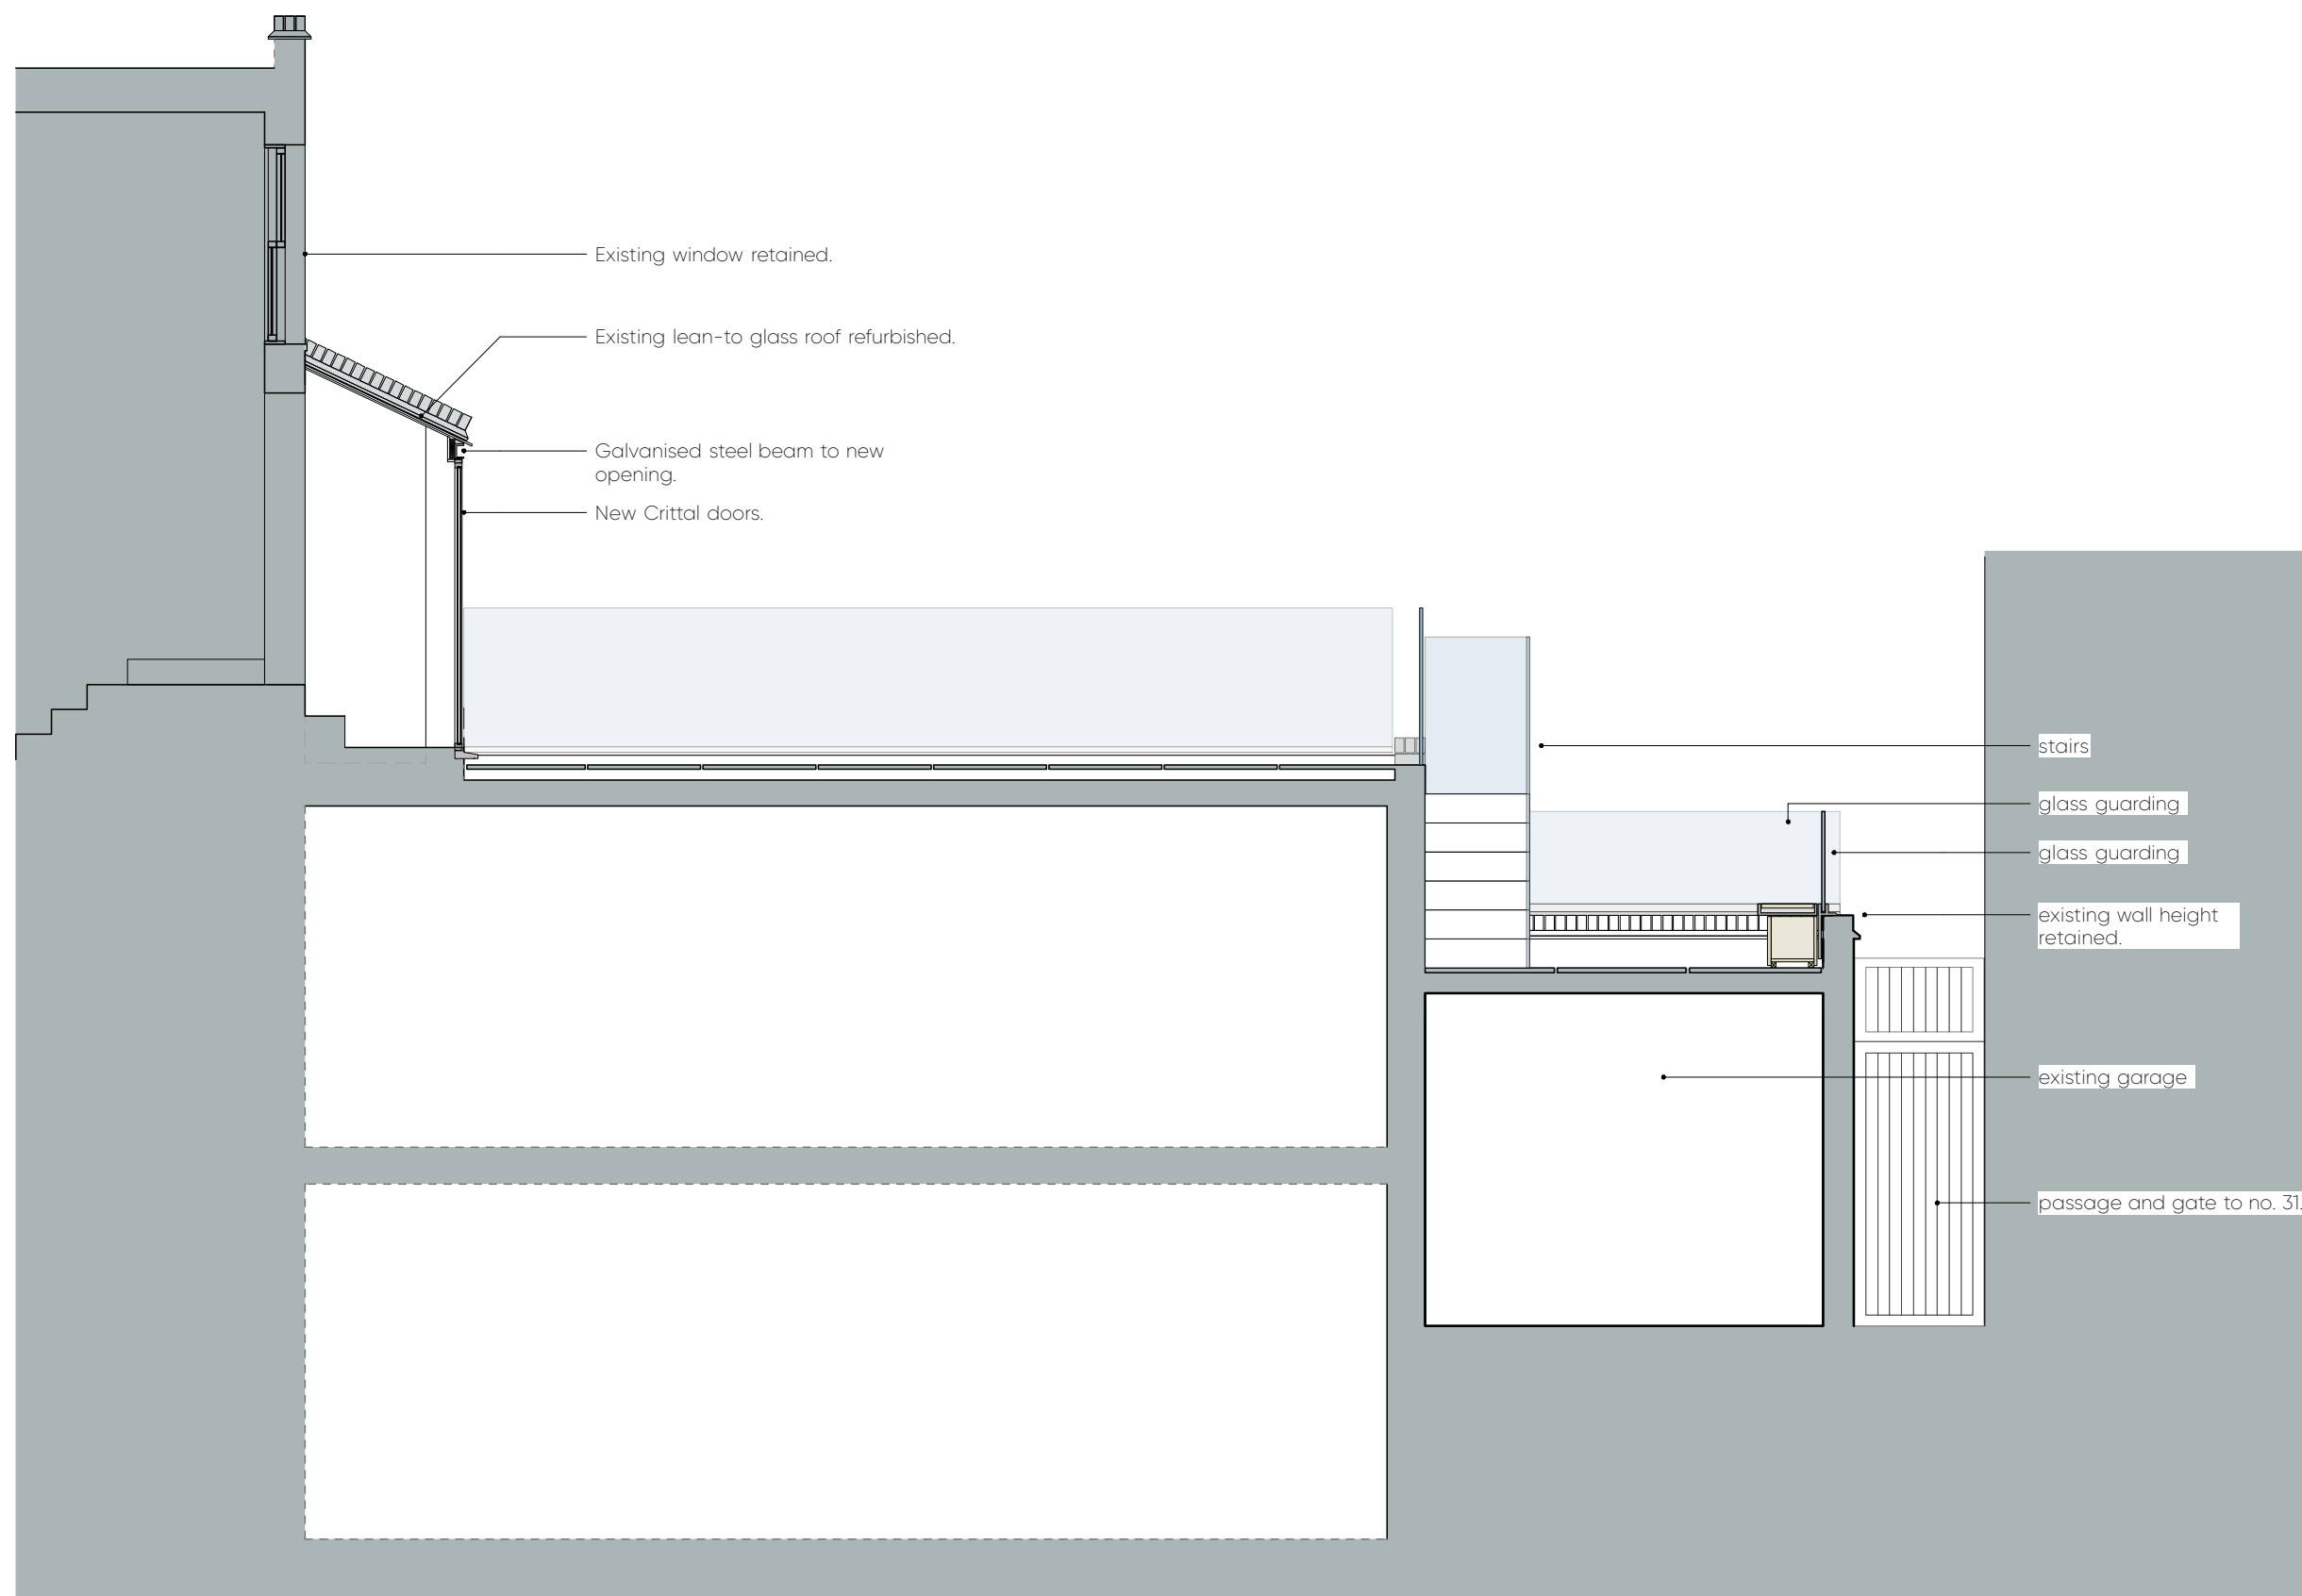

KNOTT

31 Willes Road
Section A-A - Proposed
Scale 1:50 @ A3
Date: June 2017
411.054 Rev - A

ARCHITECTS