




03: BEDROOM 2 INTERNAL ELEVATION

SCALE 1:20



04: BEDROOM 2 INTERNAL ELEVATION SCALE 1:20

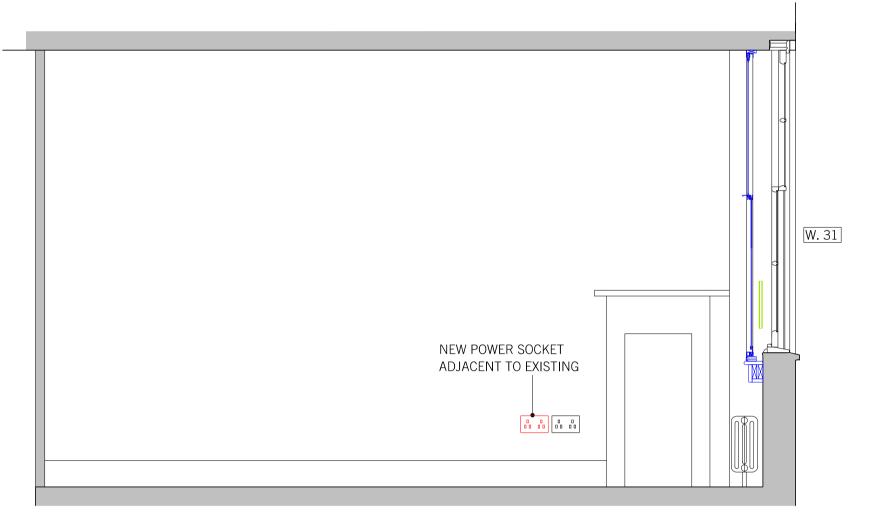

05: BEDROOM 2 INTERNAL ELEVATION SCALE 1:20

REV. DATE REASON FOR ISSUE

- USE FIGURED DIMENSIONS ONLY.
- ALL DIMENSIONS TO BE CHECKED ON-SITE.

- ANY DISCREPANCIES BETWEEN CONSULTANT DRAWINGS TO BE REPORTED TO THE ARCHITECT BEFORE ANY WORK COMMENCES. - MATTHEW SPRINGETT ASSOCIATES ©

MSA

MATTHEW SPRINGETT ASSOCIATES Ltd. 70 HATTON GARDEN LONDON EC1N 8JT T+44 (0)20 7692 5950 F+44 (0)20 7692 5951

CLIENT
HATTON GARDEN PROPERTIES LTD.

PROJECT
THIRD FLOOR FLAT 5 GREAT JAMES STREET

INTERNAL ELEVATIONS BEDROOM 2

DATE JOB NO. DRAWN BY PURPOSE 21.08.17 AT P SCALE @ A1 NUMBER 1:20 177-601