




01: BEDROOM 3 DETAIL PLAN
SCALE 1:20

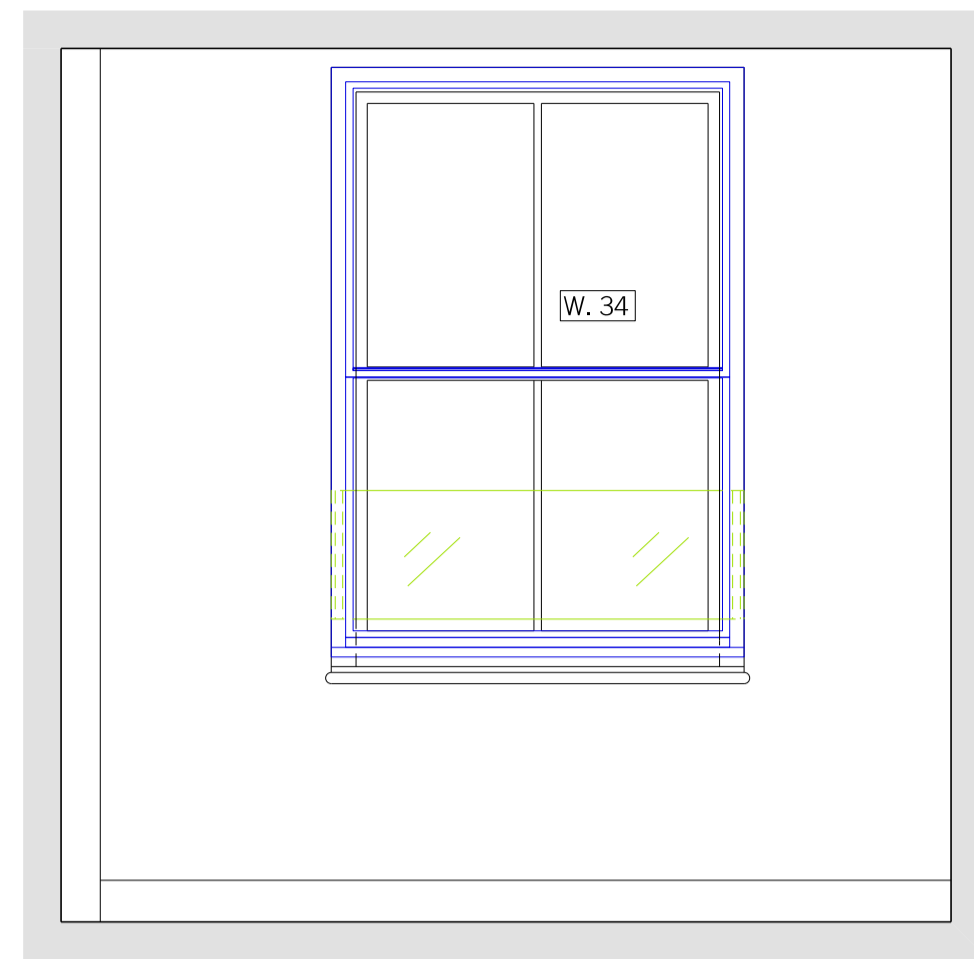


02: BEDROOM 3 INTERNAL ELEVATION
SCALE 1:20

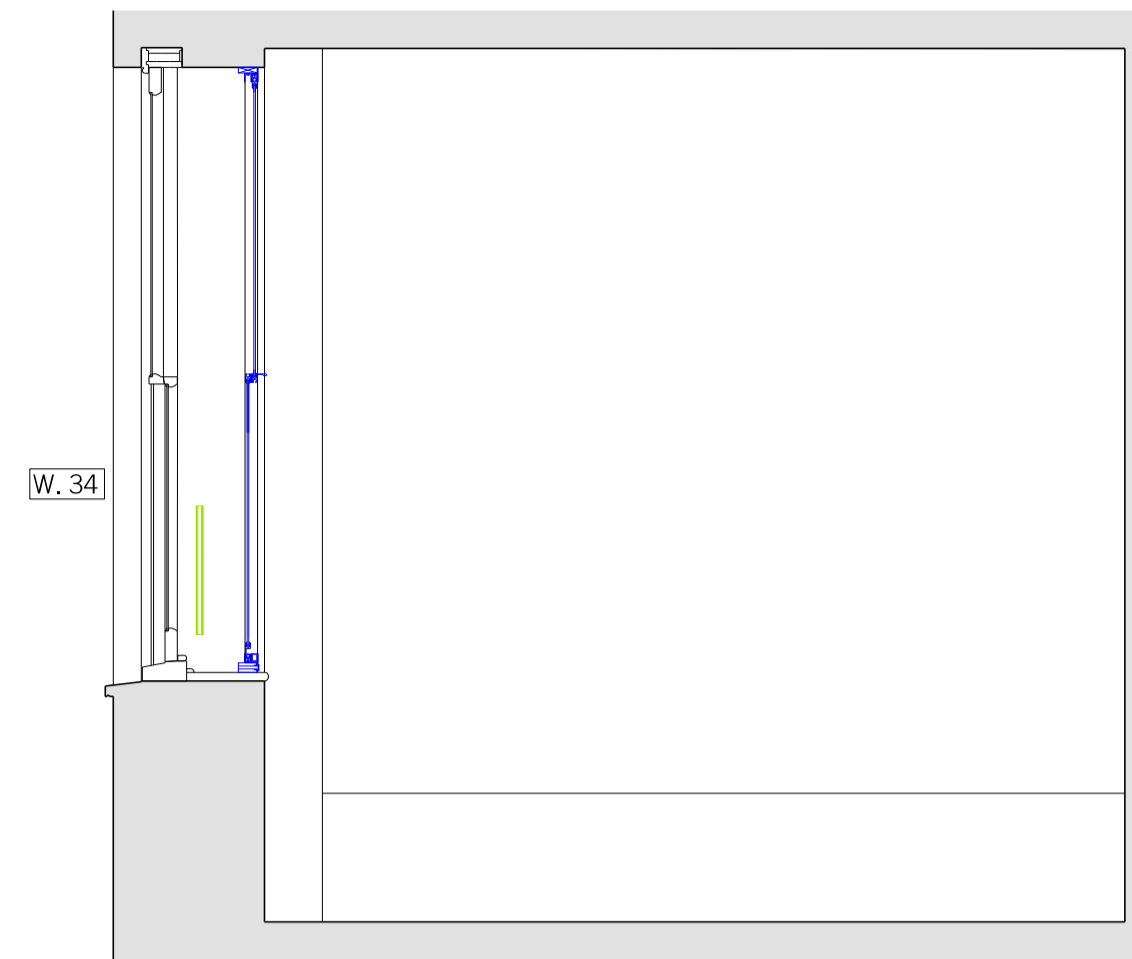

03: BEDROOM 3 INTERNAL ELEVATION
SCALE 1:20

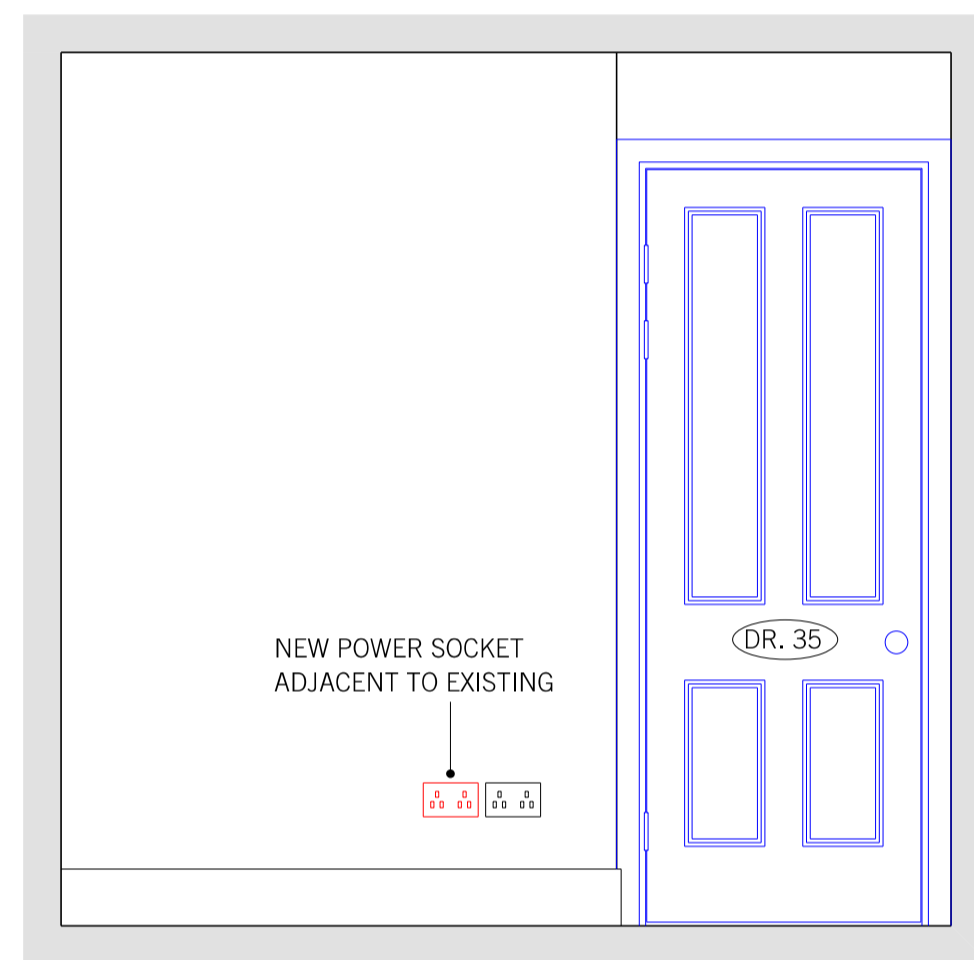

04: BEDROOM 3 INTERNAL ELEVATION
SCALE 1:20

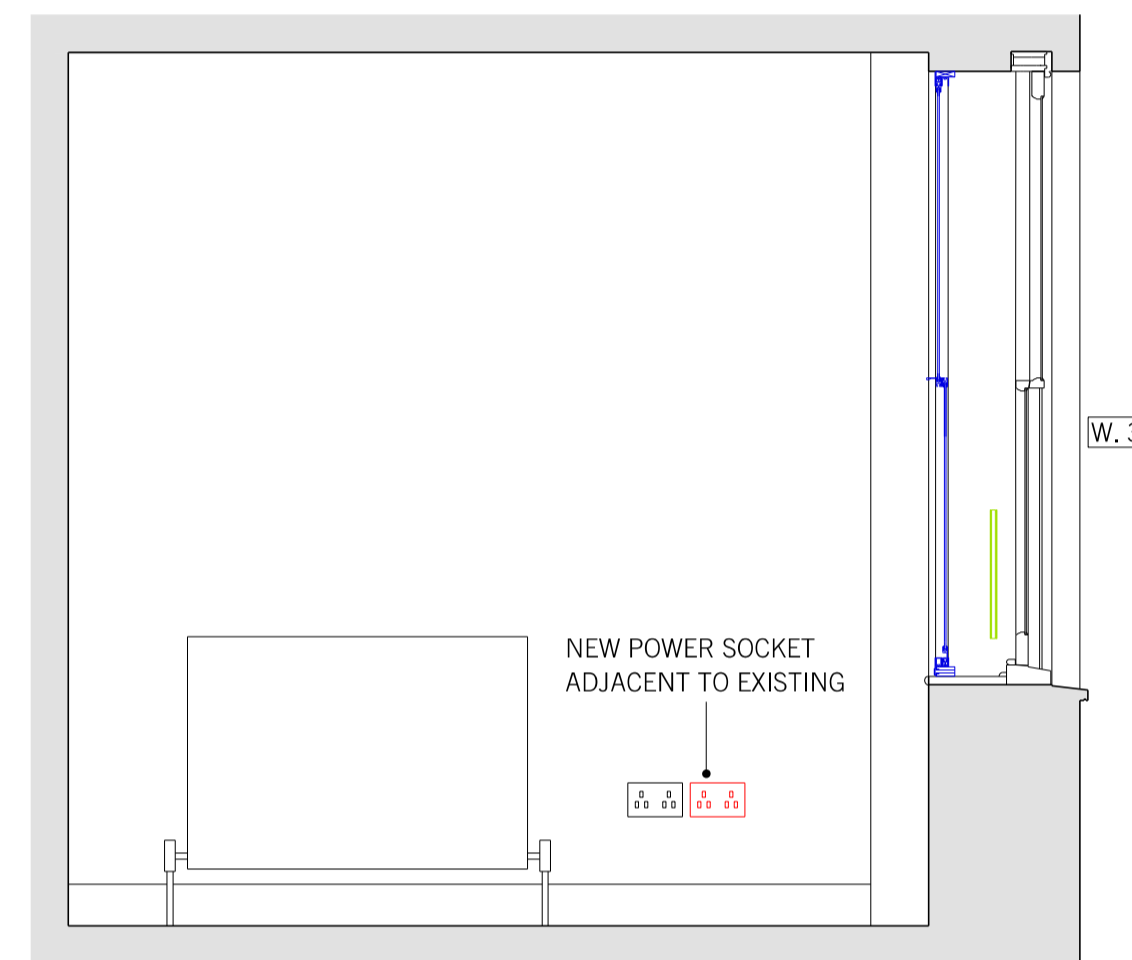

05: BEDROOM 3 INTERNAL ELEVATION
SCALE 1:20

REV.	DATE	REASON FOR ISSUE	CHK. BY

NOTE:
 - USE FIGURED DIMENSIONS ONLY.
 - ALL DIMENSIONS TO BE CHECKED ON-SITE.
 - ANY DISCREPANCIES BETWEEN CONSULTANT DRAWINGS TO BE REPORTED TO THE ARCHITECT BEFORE ANY WORK COMMENCES.
 - MATTHEW SPRINGETT ASSOCIATES ©

MSA
 MATTHEW SPRINGETT ASSOCIATES Ltd.
 70 HATTON GARDEN
 LONDON EC1N 8JT
 T+44 (0)20 7692 5950
 F+44 (0)20 7692 5951

CLIENT
 HATTON GARDEN PROPERTIES LTD.

PROJECT
 THIRD FLOOR FLAT
 5 GREAT JAMES STREET

TITLE
 INTERNAL ELEVATIONS
 BEDROOM 03

DATE	JOB NO.	DRAWN BY	PURPOSE
21.08.17	177	AT	P
SCALE @ A1	NUMBER	REV.	
1:20	177-602	-	