


Existing

Proposed

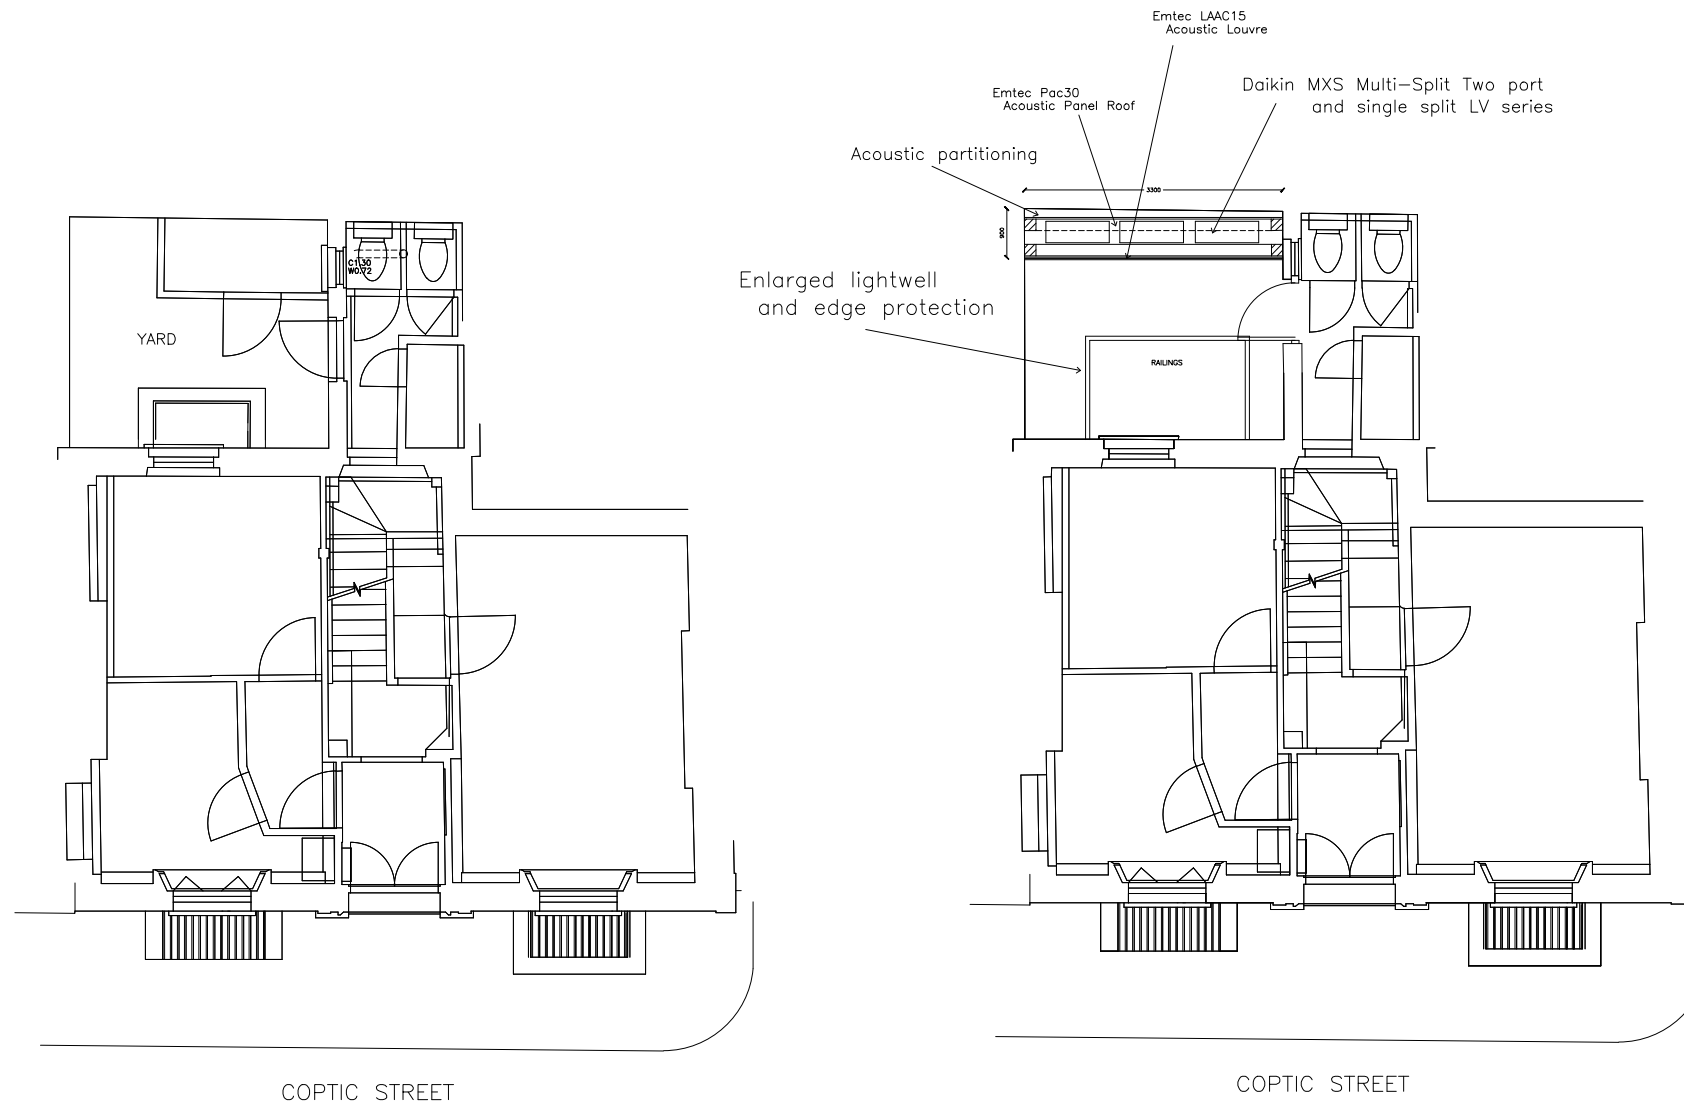

Notes

Do not scale from this drawing, except for planning purposes. Figured dimensions only are to be taken from this drawing. All dimensions to be checked on site. Any discrepancies are to be reported to the Contract Administrator prior to works or fabrication.

This drawing is to be read in conjunction with all relevant consultants and/or specialists' drawings/documents and any discrepancies or variations are to be notified to the Contract Administrator immediately.

This drawing is the property of HB Surveyors and Valuers. No reproduction without permission.

Revisions

Rev	Notes	Dwn	Date
-----	-------	-----	------

Note: plans as per DrgNo: QF9039 – S01
and DrgNo: QF/9039/SK02
provided in Emtec 24 Hour noise level survey
ref: QF9039/PF5971/RP1



Portland House
4 Great Portland Street
London W1W 8QJ

t: 020 7907 4500
f: 020 7907 4501

www.hbsv.com

Client

Project
33 COPTIC STREET, LONDON, WC1A 1NP

Title
Ground Floor - Planning
Existing / Proposed

Date
05.17

Scale: Paper
1:100@A3

Drawn
GW

Job Number
A18289

Drawing Number
800 rev.A