


① GROUND FLOOR
1:100 @ A3

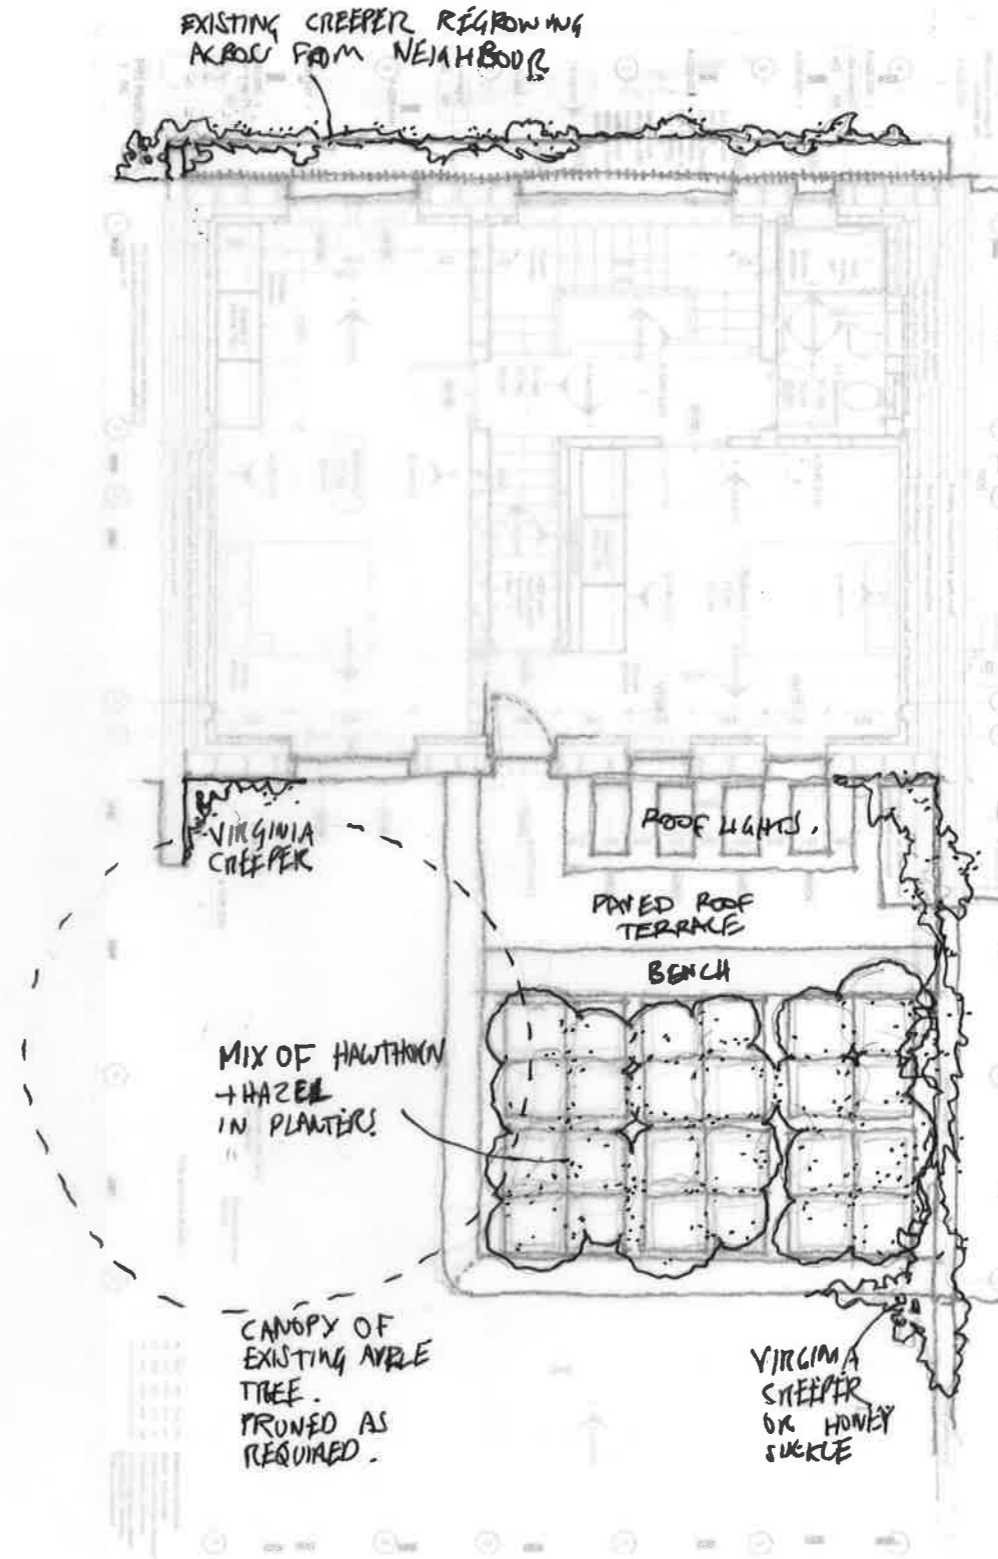

② FIRST FLOOR
1:100 @ A3

442.8K059 REV A
2017.08.11 AW
PLANTING PLANS